

JUNE 12, 2017

---

# DUBLIN GARAGE



MOODY•NOLAN



**NORTHEAST CORNER VIEW**  
**North High Street**





**EAST VIEW**  
**North High Street**





**SOUTHEAST CORNER**  
**Future Rock Cross Parkway**






**SOUTHEAST CORNER**  
**Future Rock Cross Parkway**





**SOUTHEAST CORNER  
North Street**



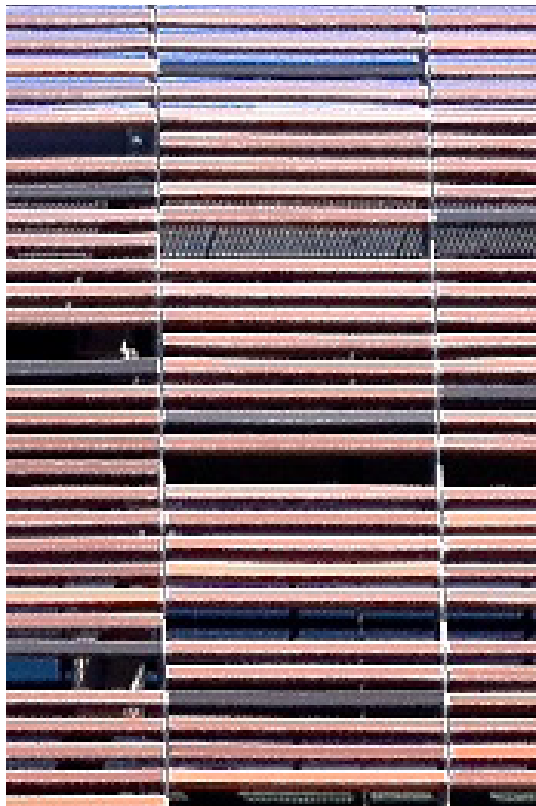

SKIN PRECEDENT



IVY TYPES  
 CLEMATIS PINK CHAMPAGNE  
 HUMULUS LUPULUS 'CENTENNIAL  
 PARTHENOCISSUS QUINQUEFOLIA  
 HEDERA HELIX (ENGLISH IVY)

## SOUTHEAST VIEW OF GARDEN North Street





**SOUTHWEST CORNER VIEW**  
**Future Franklin Street**





**NORTHWEST CORNER**  
**Future Rock Cross Parkway**





**NORTHWEST CORNER**  
**Future Rock Cross Parkway**





**SOUTHEAST CORNER**  
**Future Rock Cross Parkway**





**SOUTHEAST CORNER**  
**Future Rock Cross Parkway**






**NORTHWEST CORNER**  
**Future Rock Cross Parkway**






**NORTHWEST CORNER**  
**Future Rock Cross Parkway**



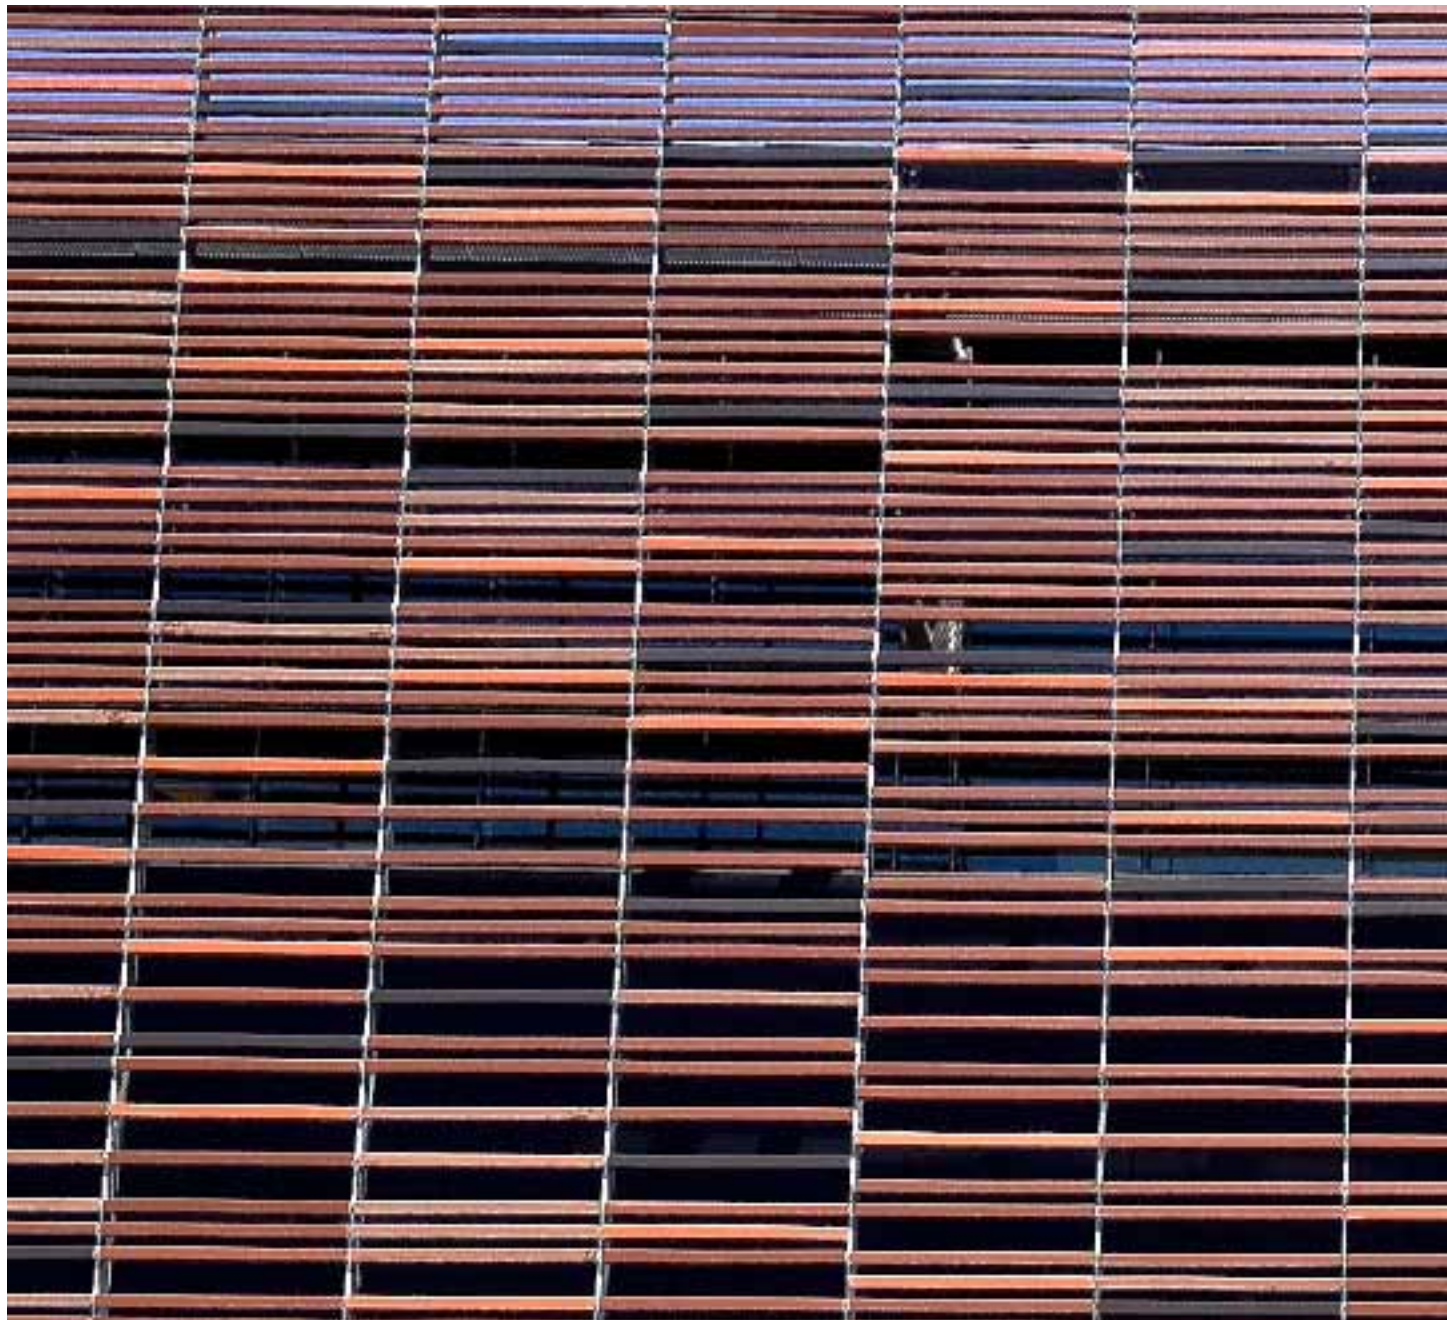

**PRECEDENT**  
**Terracotta**




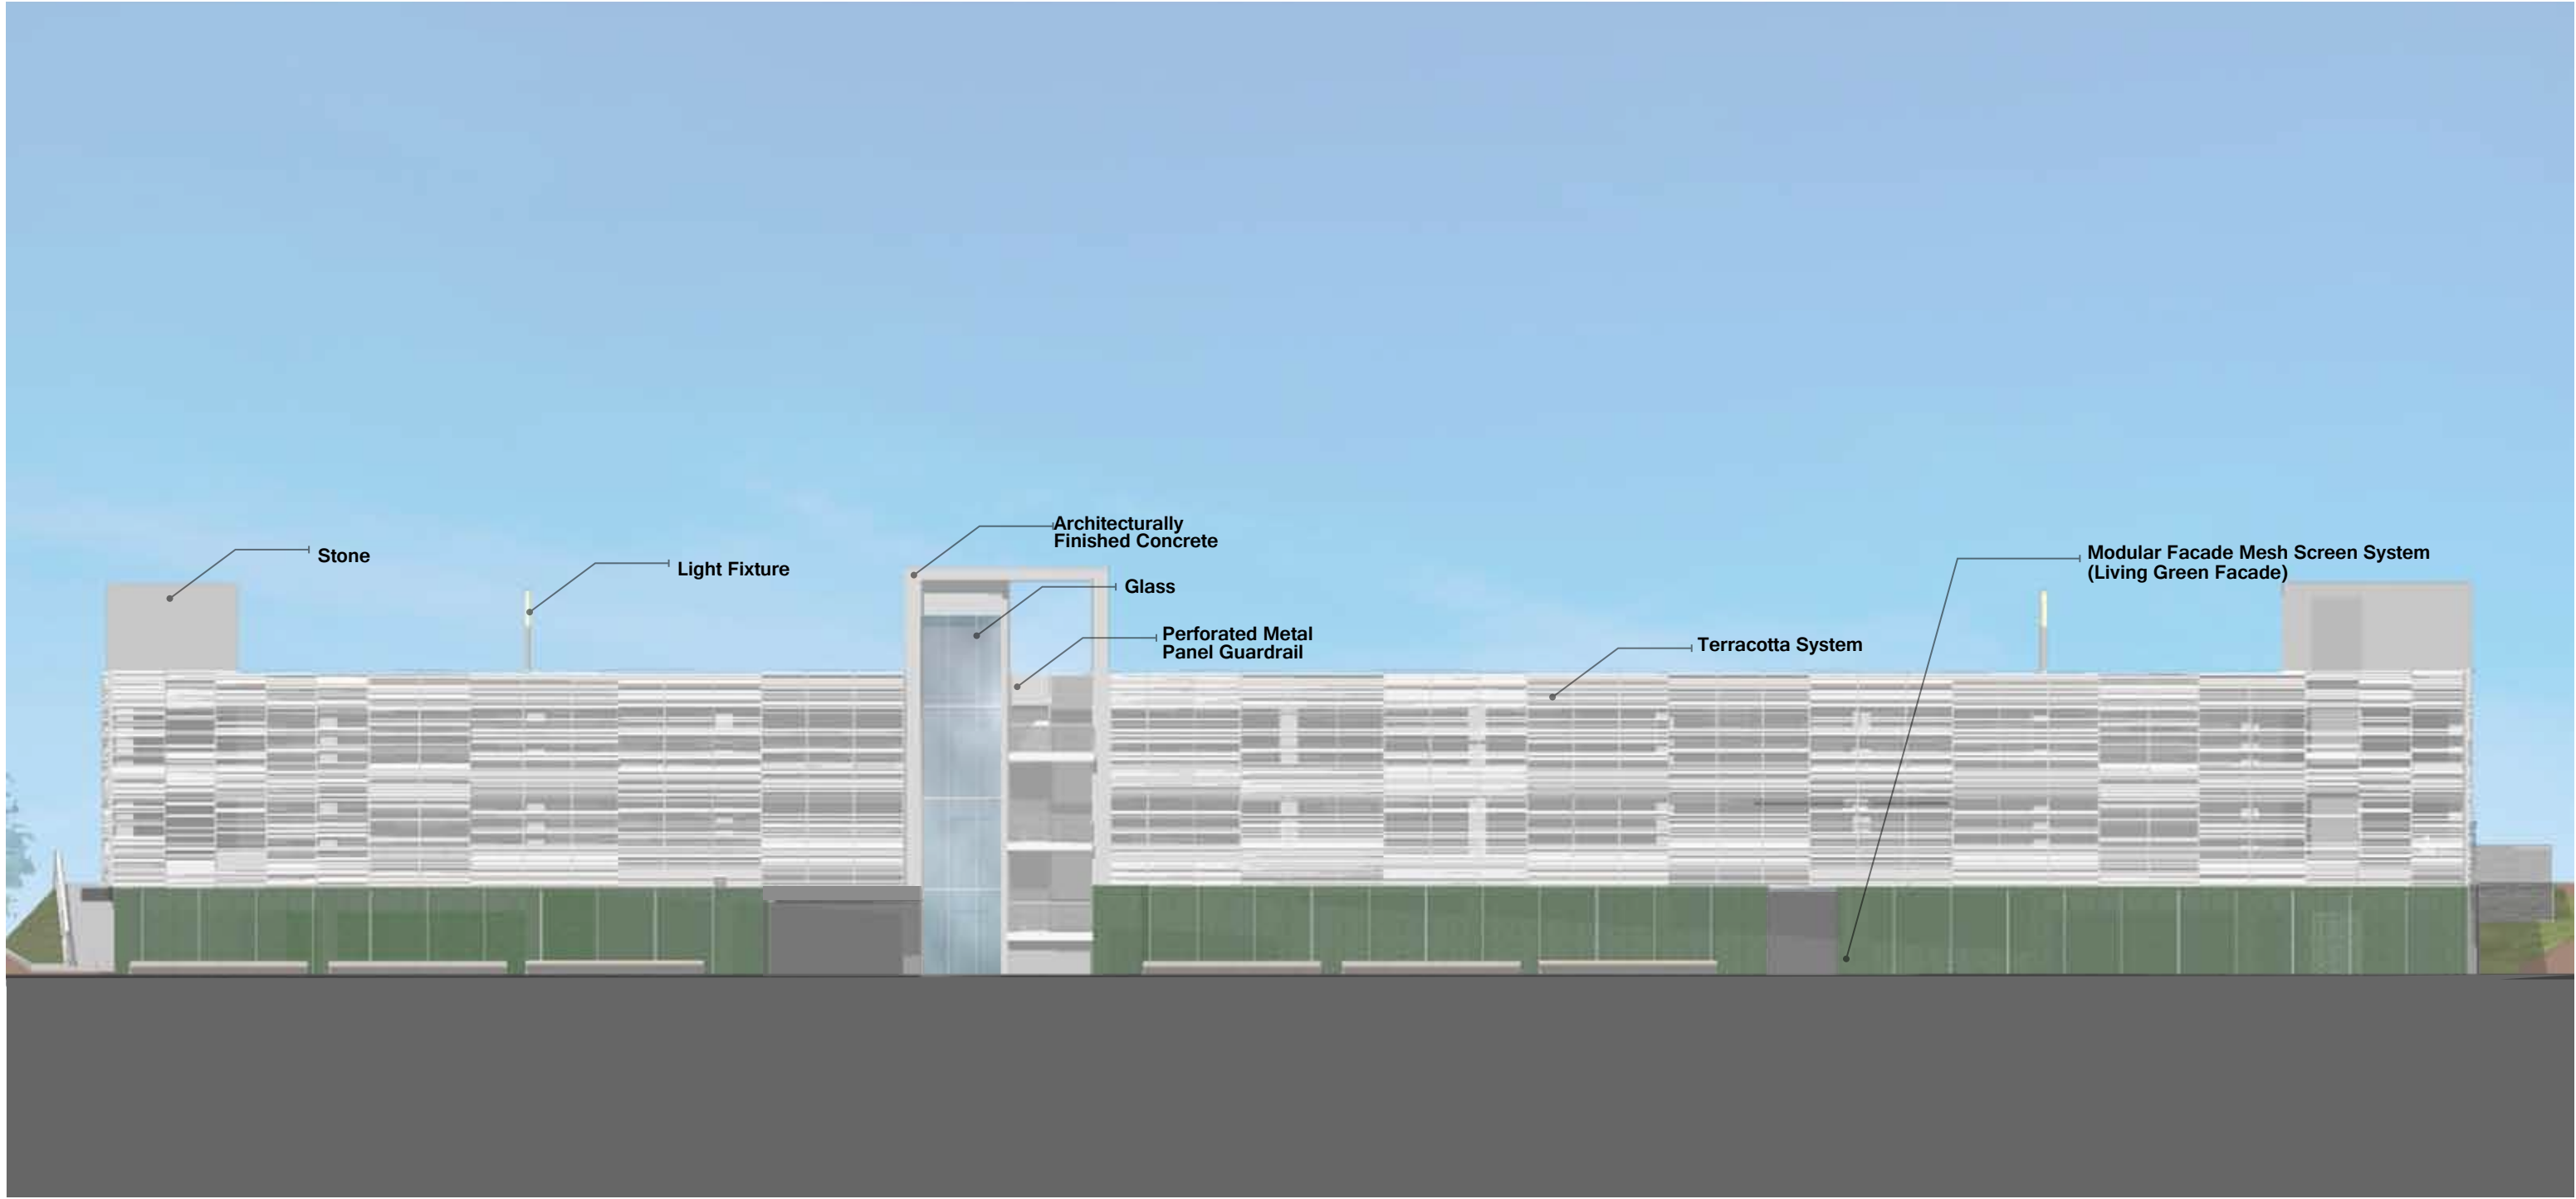

**EAST ELEVATION**  
**North High Street**






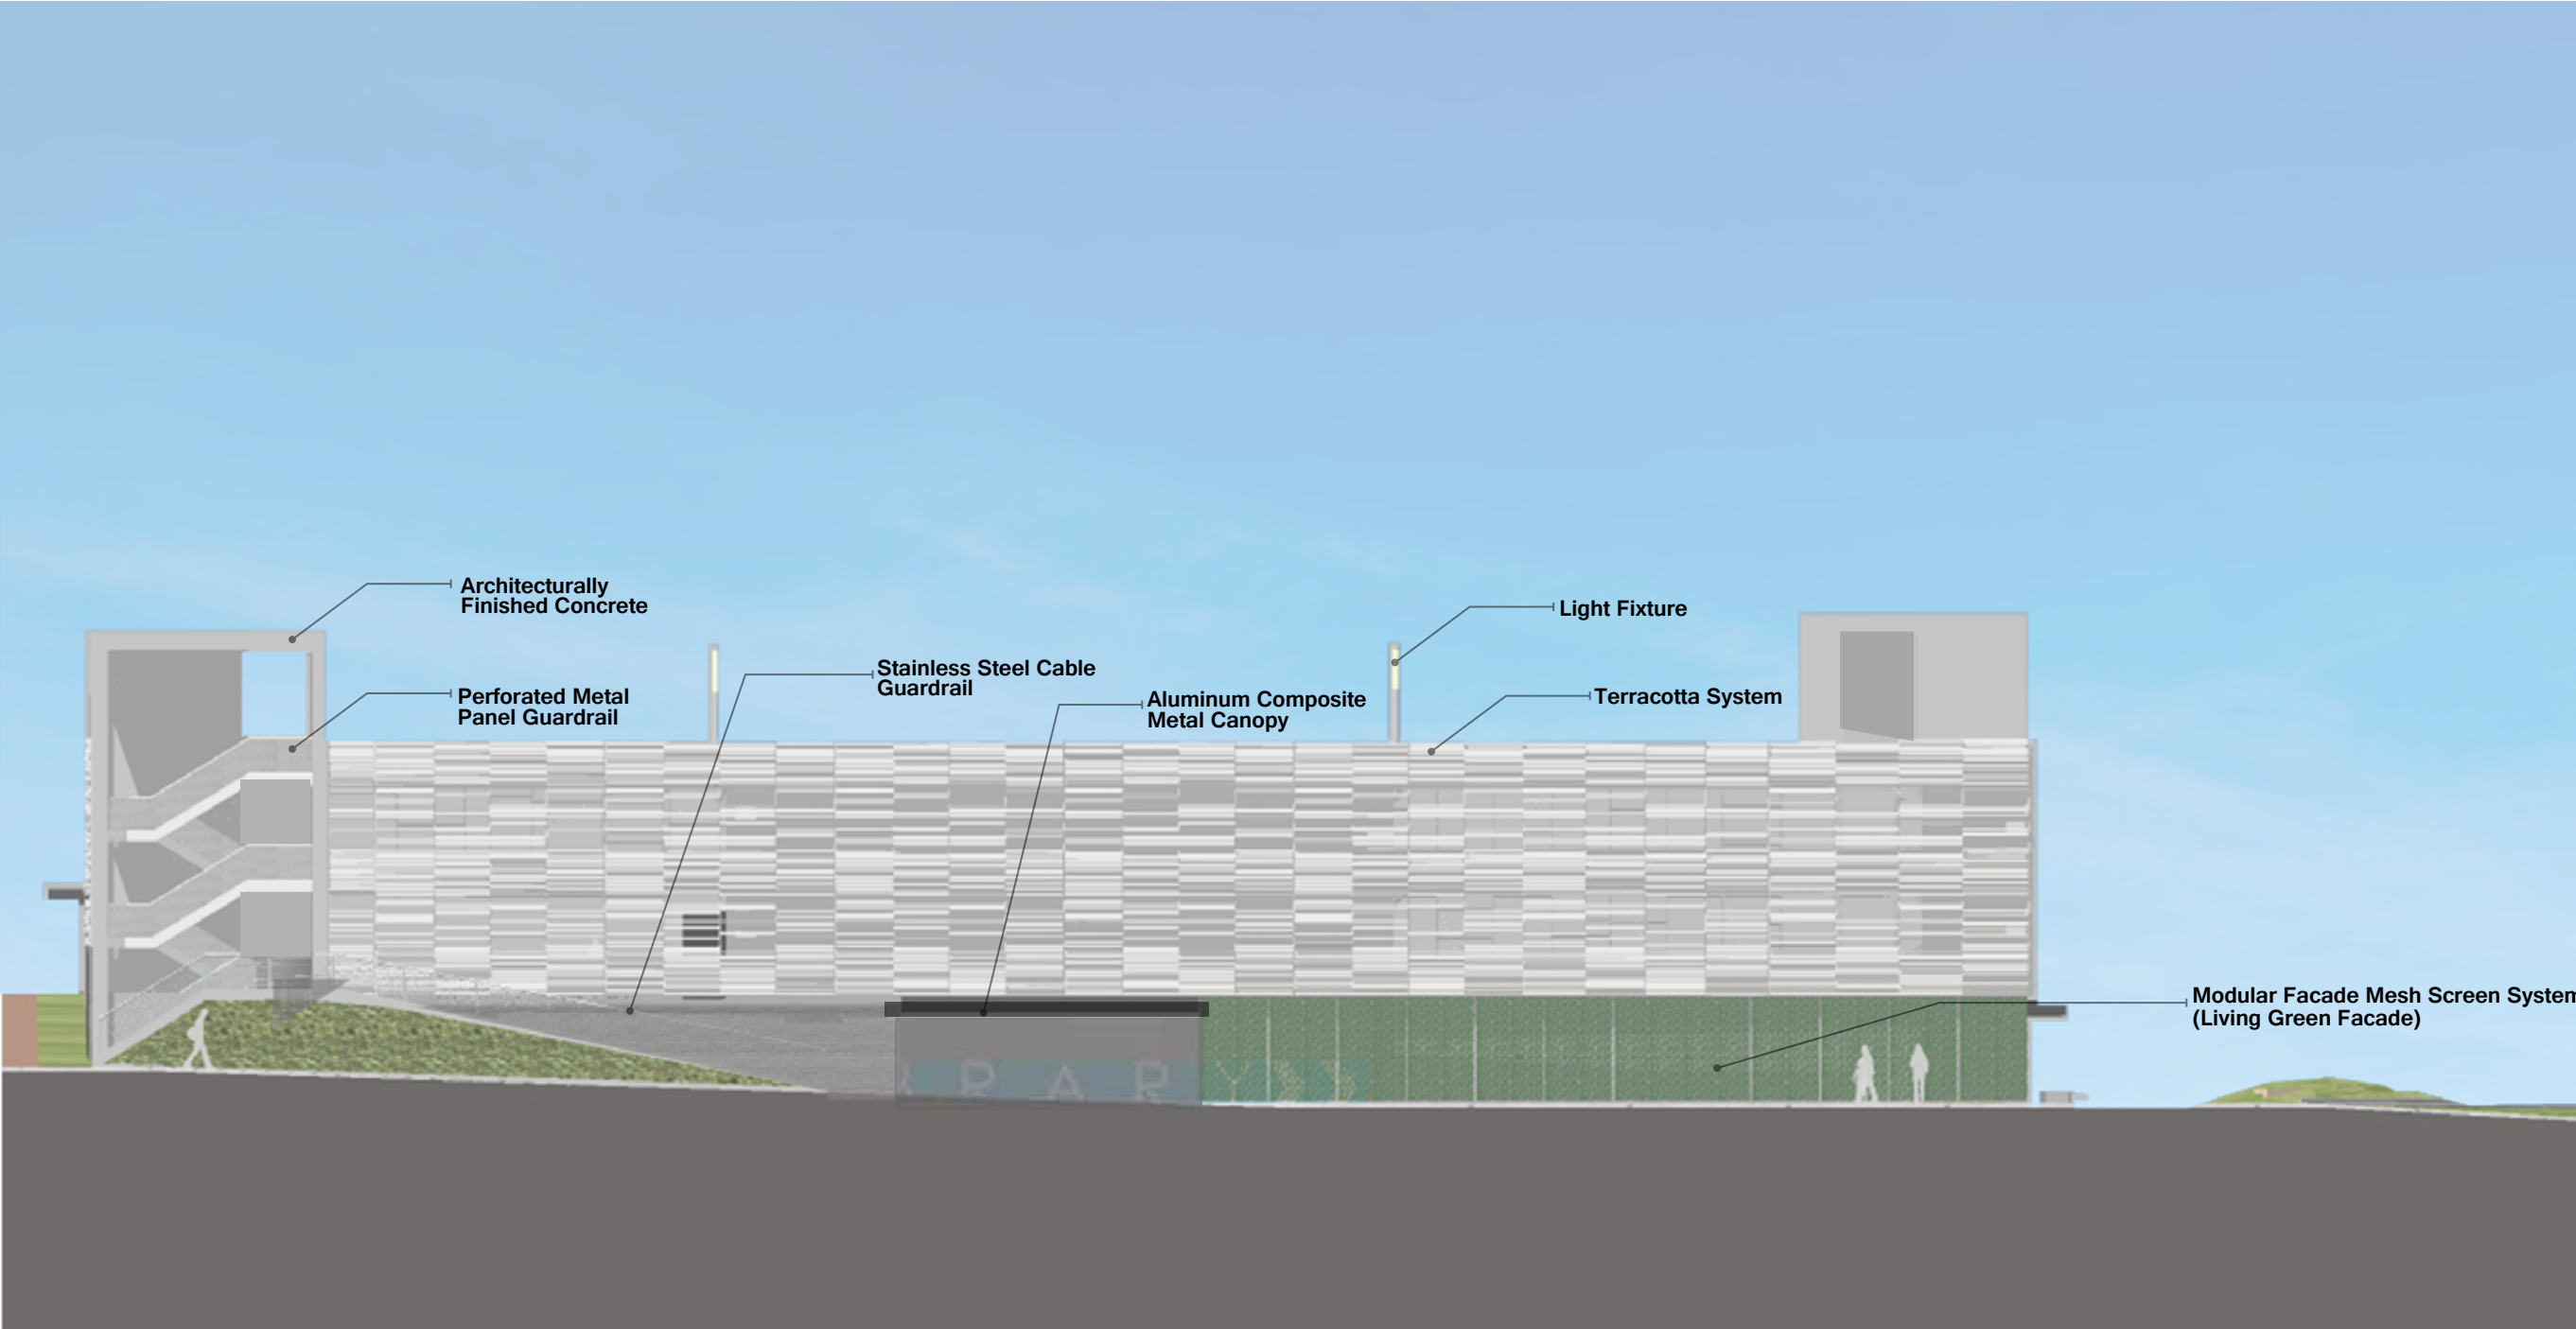

**SOUTH ELEVATION**  
**North Street**






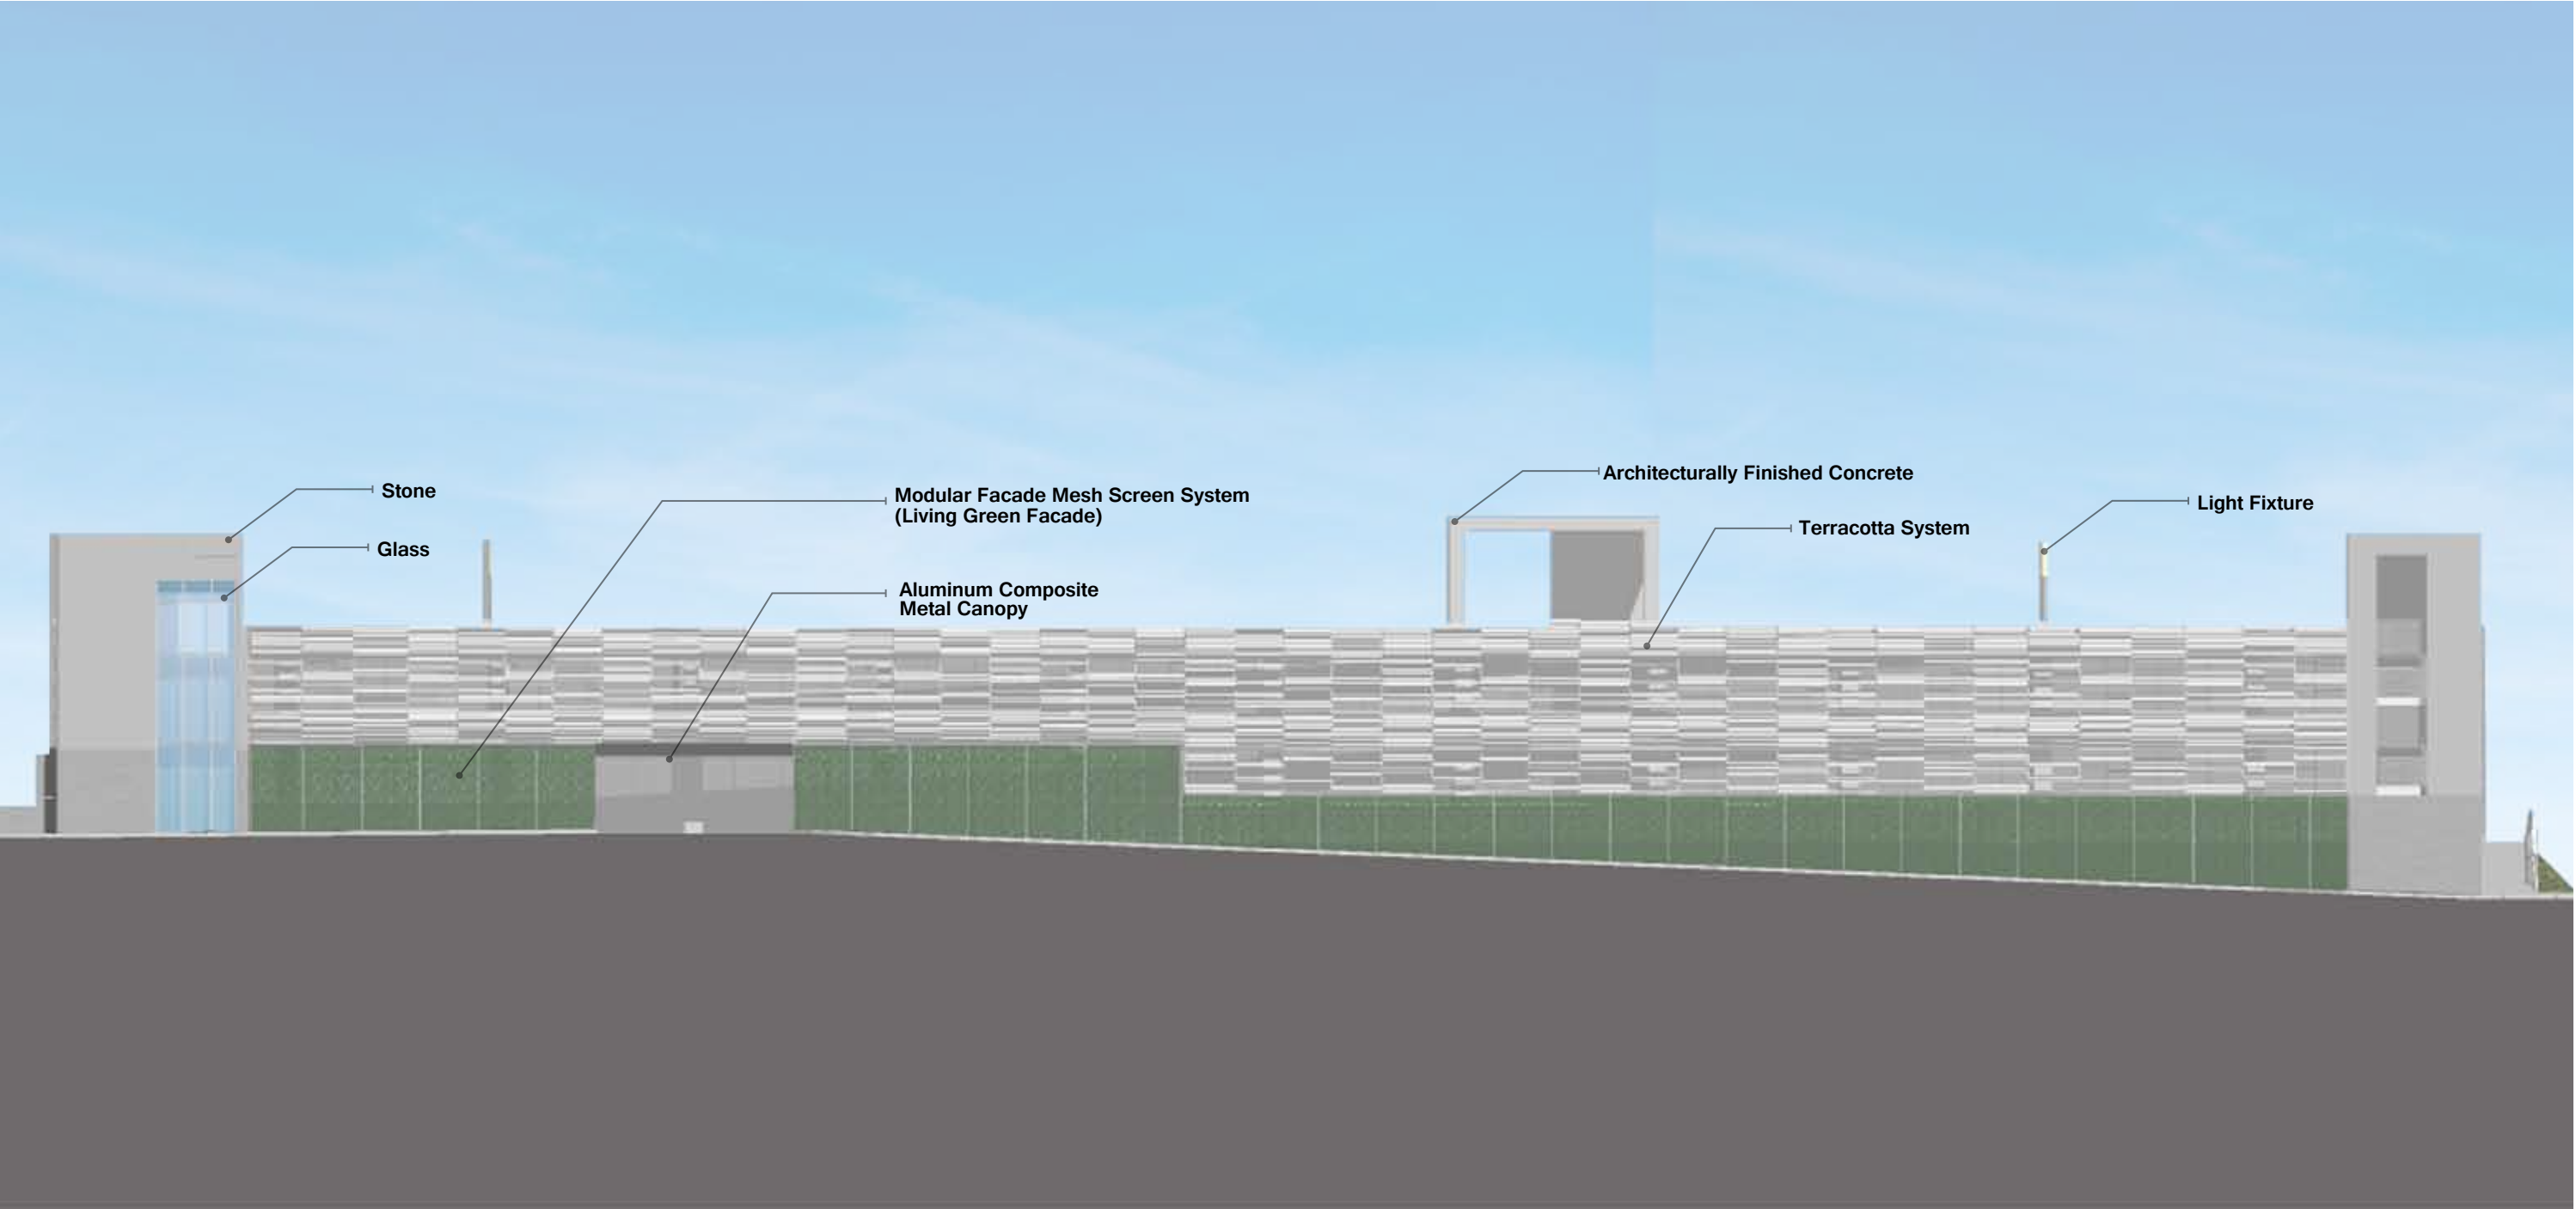

**WEST ELEVATION**  
**Future Franklin Street**





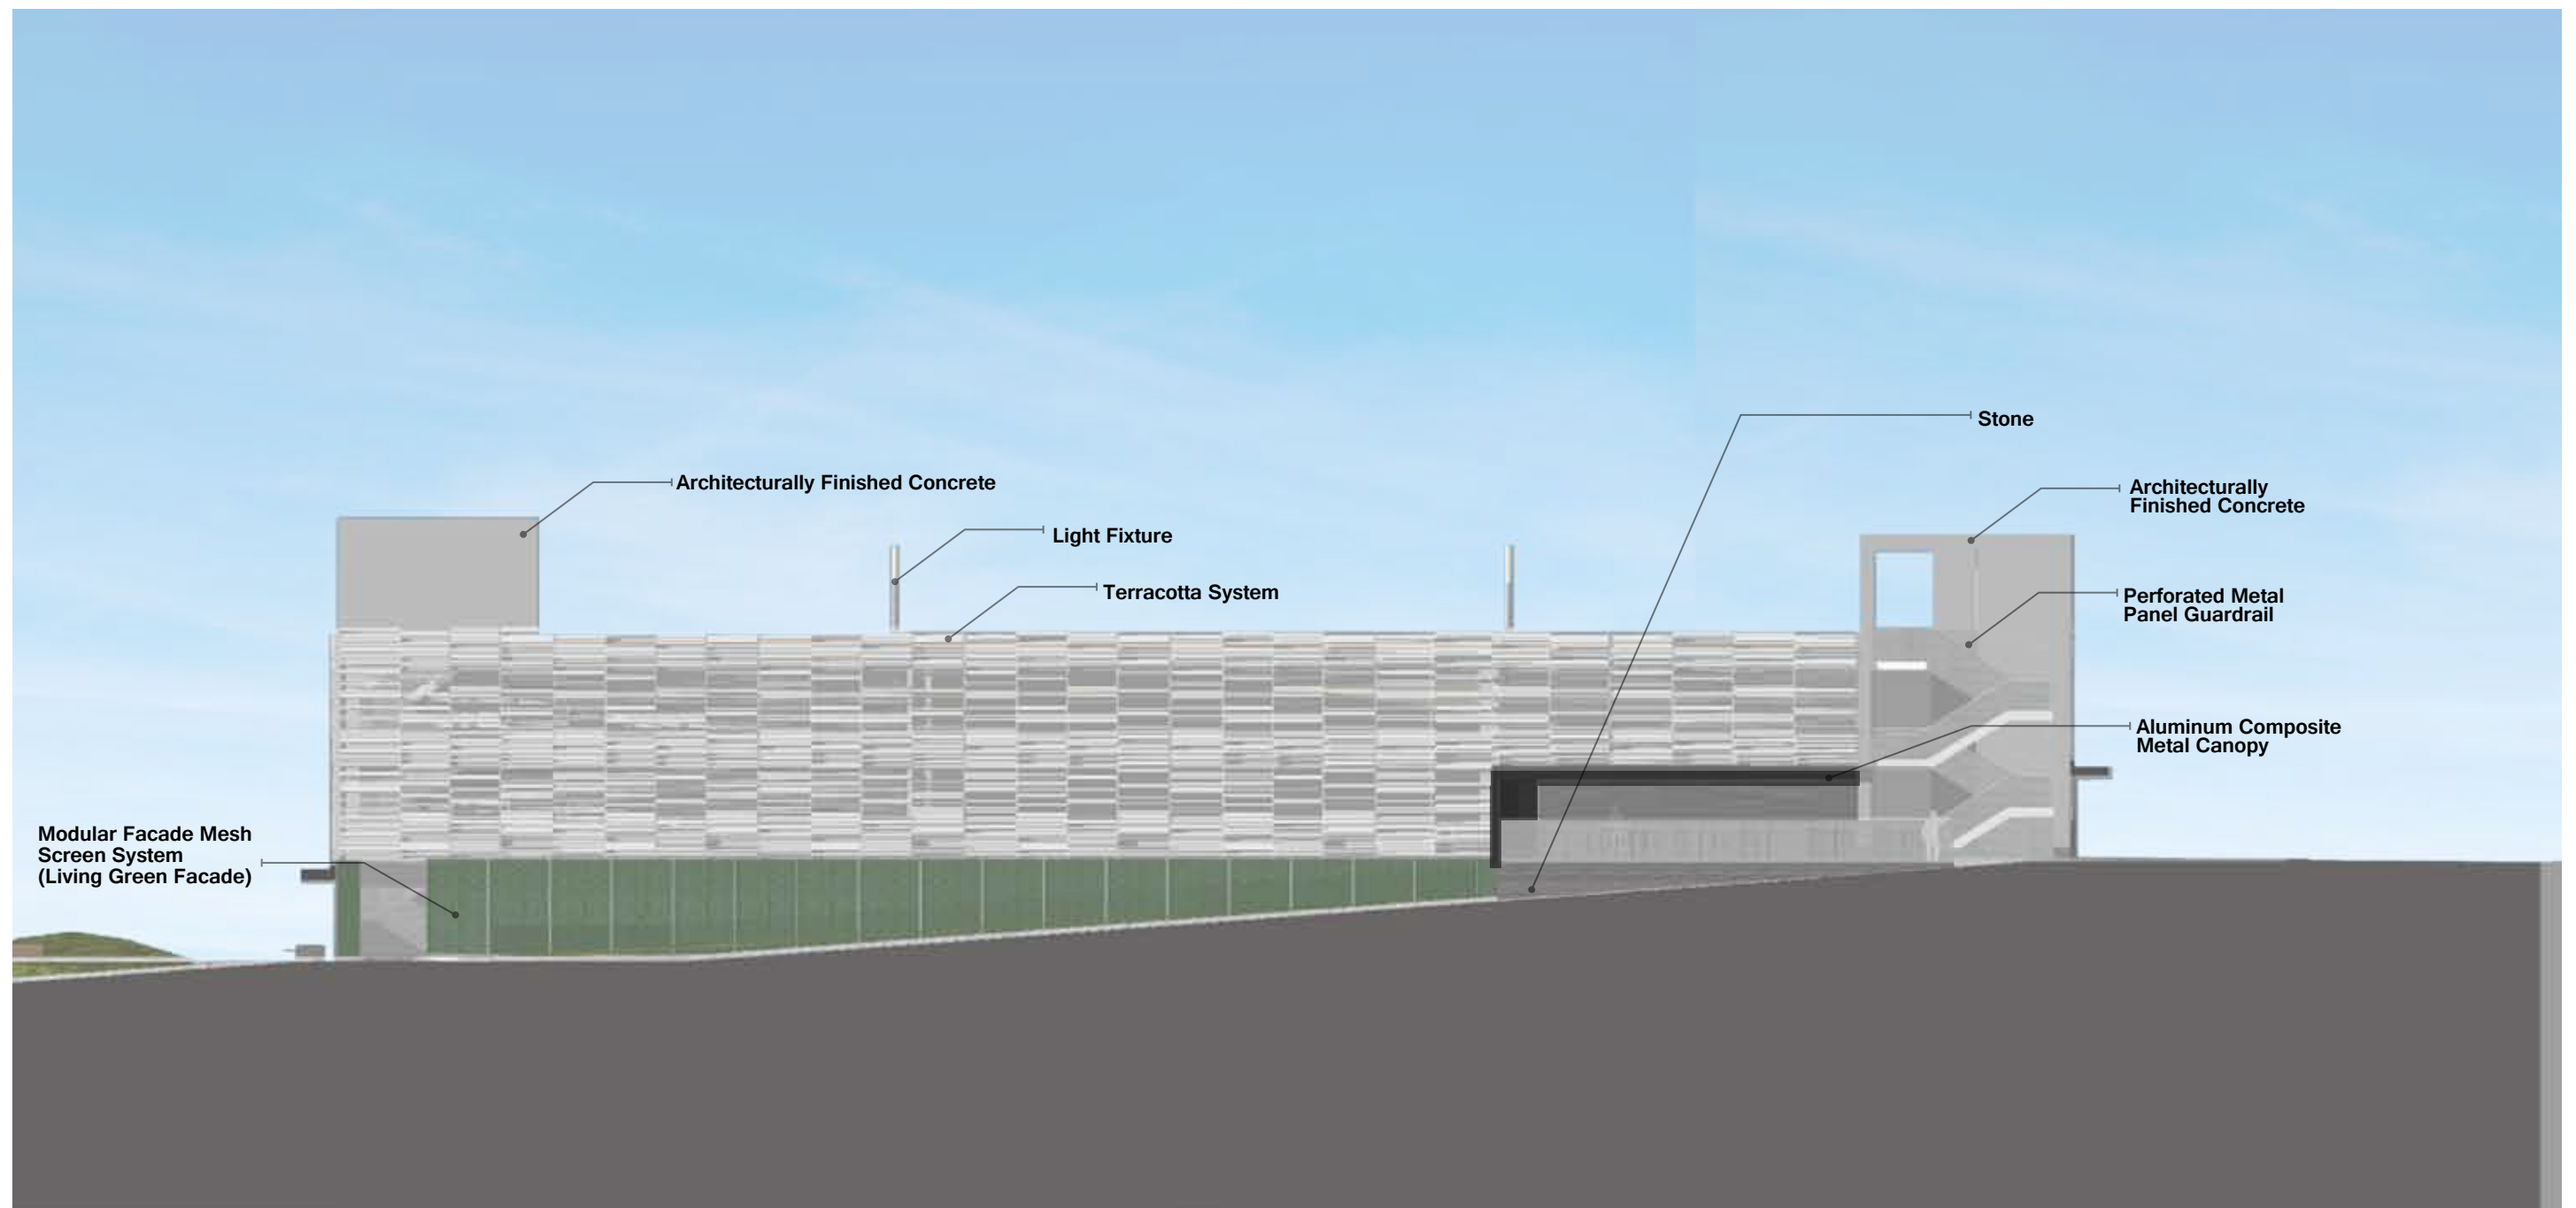

## NORTH ELEVATION Future Rock Cross Parkway







**NORTHEAST CORNER VIEW**  
**North High Street**





**EAST VIEW**  
**North High Street**





**SOUTHEAST CORNER  
North Street**





**SOUTHEAST CORNER  
North Street**





SKIN PRECEDENT



IVY TYPES  
 CLEMATIS PINK CHAMPAGNE  
 HUMULUS LUPULUS 'CENTENNIAL  
 PARTHENOCISSUS QUINQUEFOLIA  
 HEDERA HELIX (ENGLISH IVY)

## SOUTHEAST VIEW OF GARDEN North Street





**SOUTHWEST CORNER VIEW**  
**Future Franklin Street**





**NORTHWEST CORNER**  
**Future Rock Cross Parkway**





**NORTHWEST CORNER**  
**Future Rock Cross Parkway**





**SOUTHEAST CORNER**  
**Future Rock Cross Parkway**





**SOUTHEAST CORNER**  
**Future Rock Cross Parkway**





**NORTHWEST CORNER**  
**Future Rock Cross Parkway**





**NORTHWEST CORNER**  
**Future Rock Cross Parkway**





## PRECEDENT Metal Fin






**EAST ELEVATION**  
**North High Street**






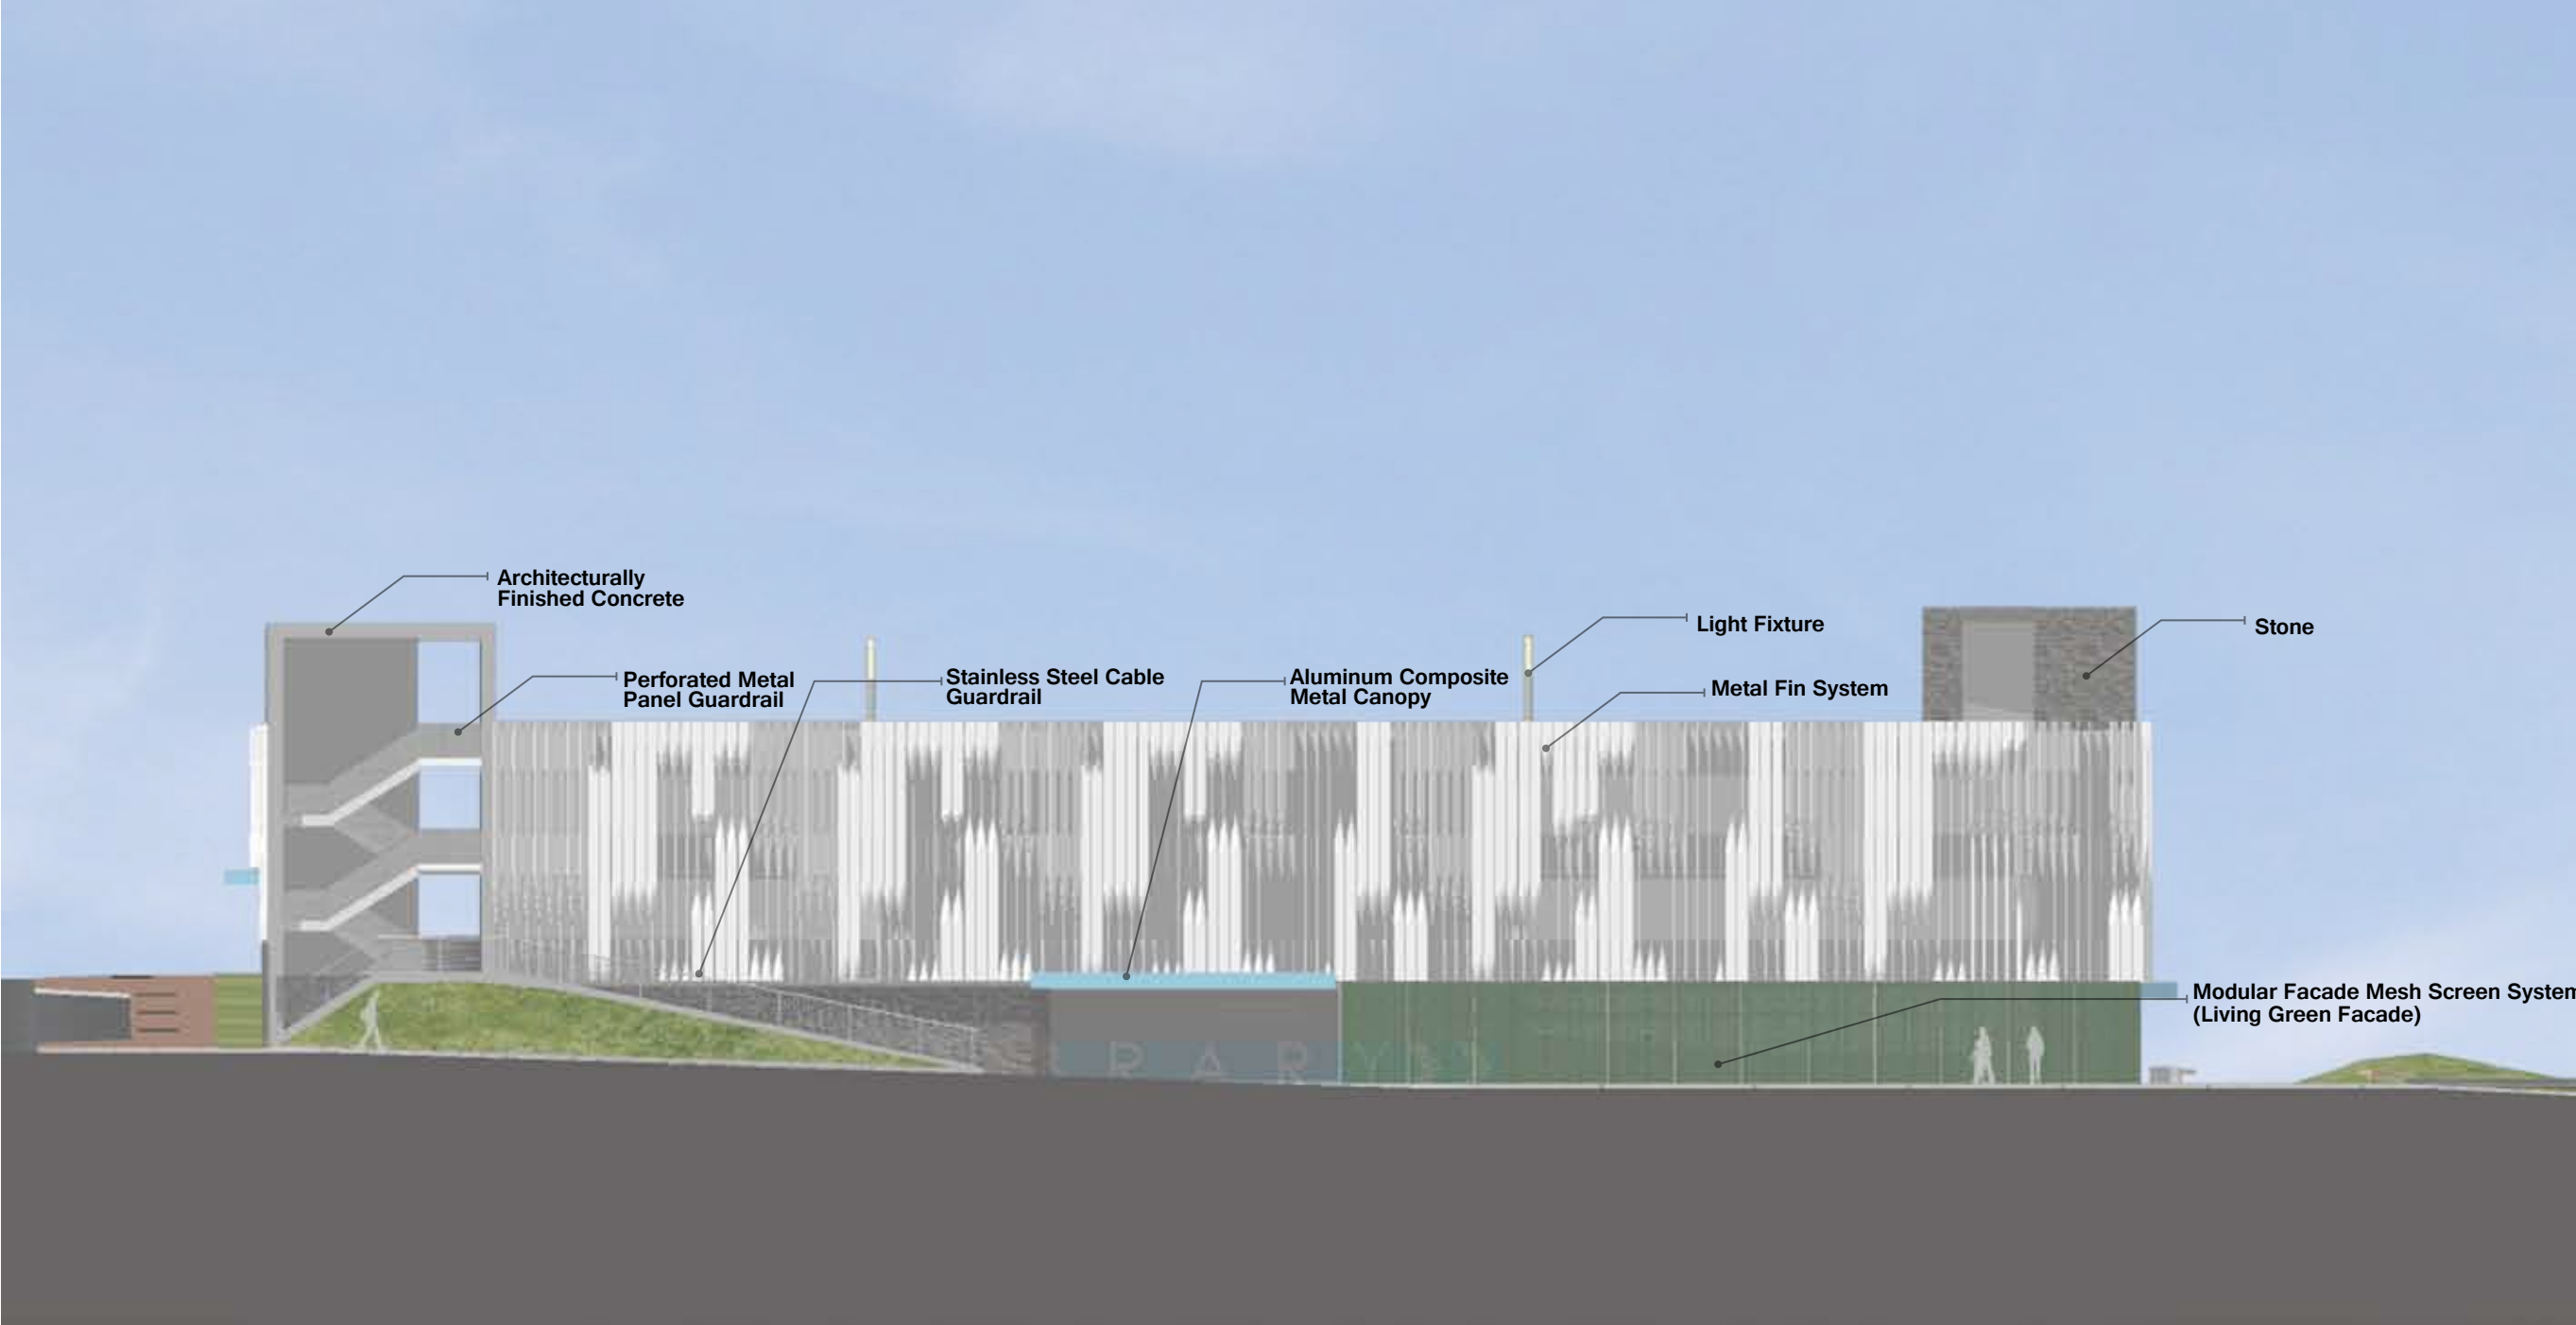

**SOUTH ELEVATION**  
**North Street**





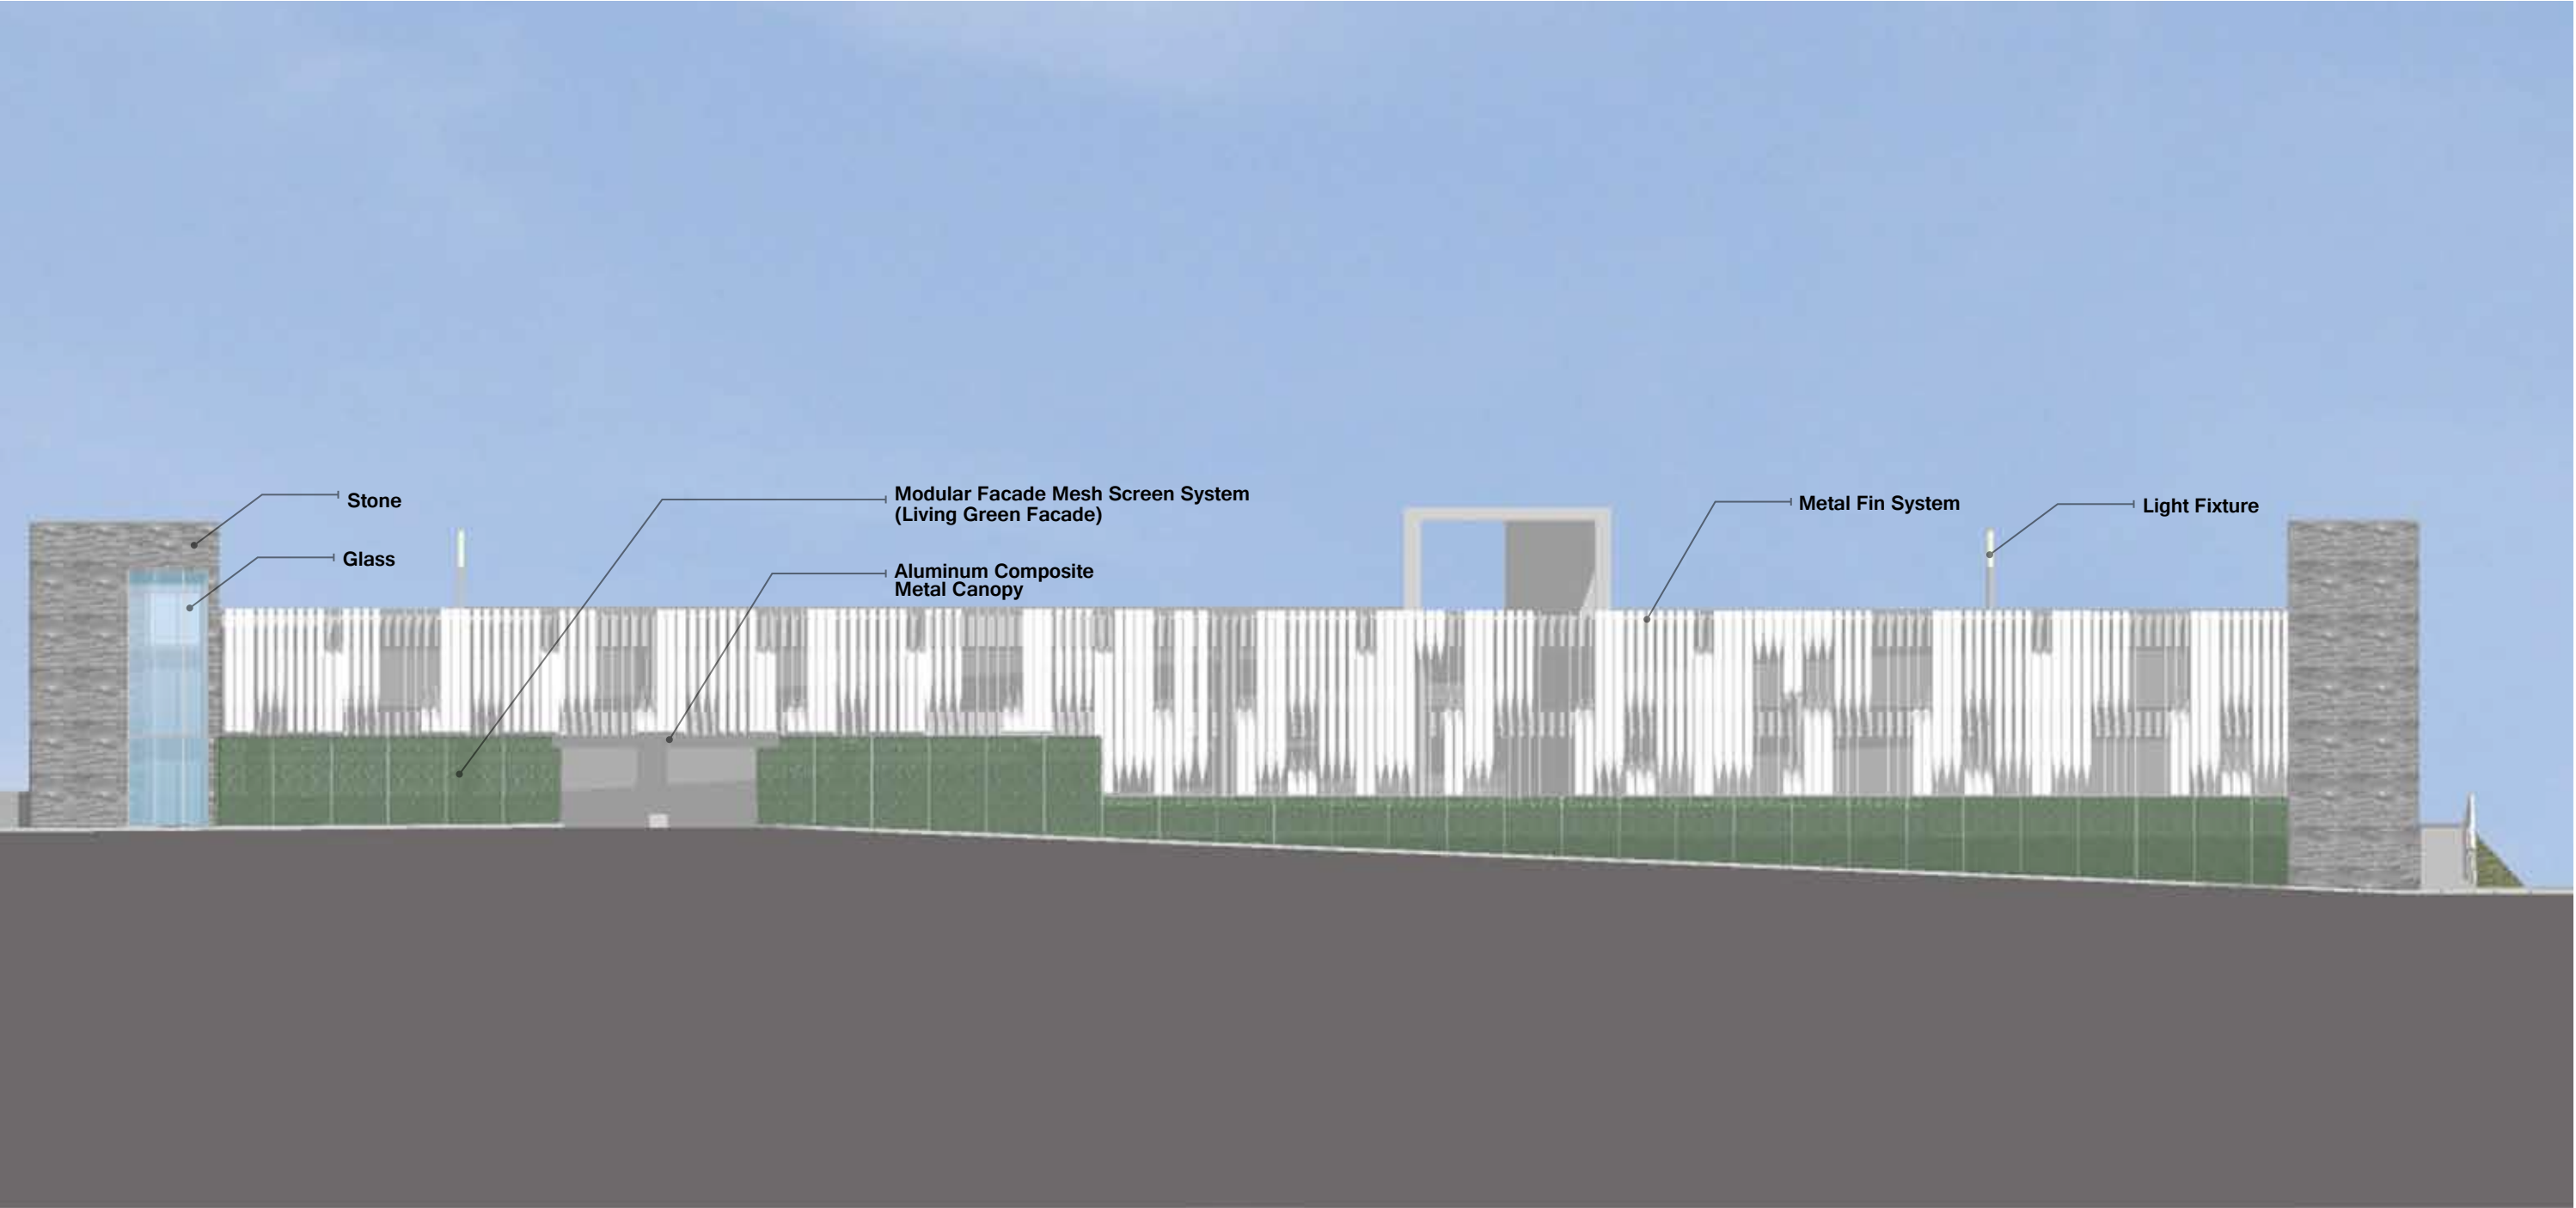

**WEST ELEVATION**  
**Future Franklin Street**







**NORTH ELEVATION**  
**Future Rock Cross Parkway**




















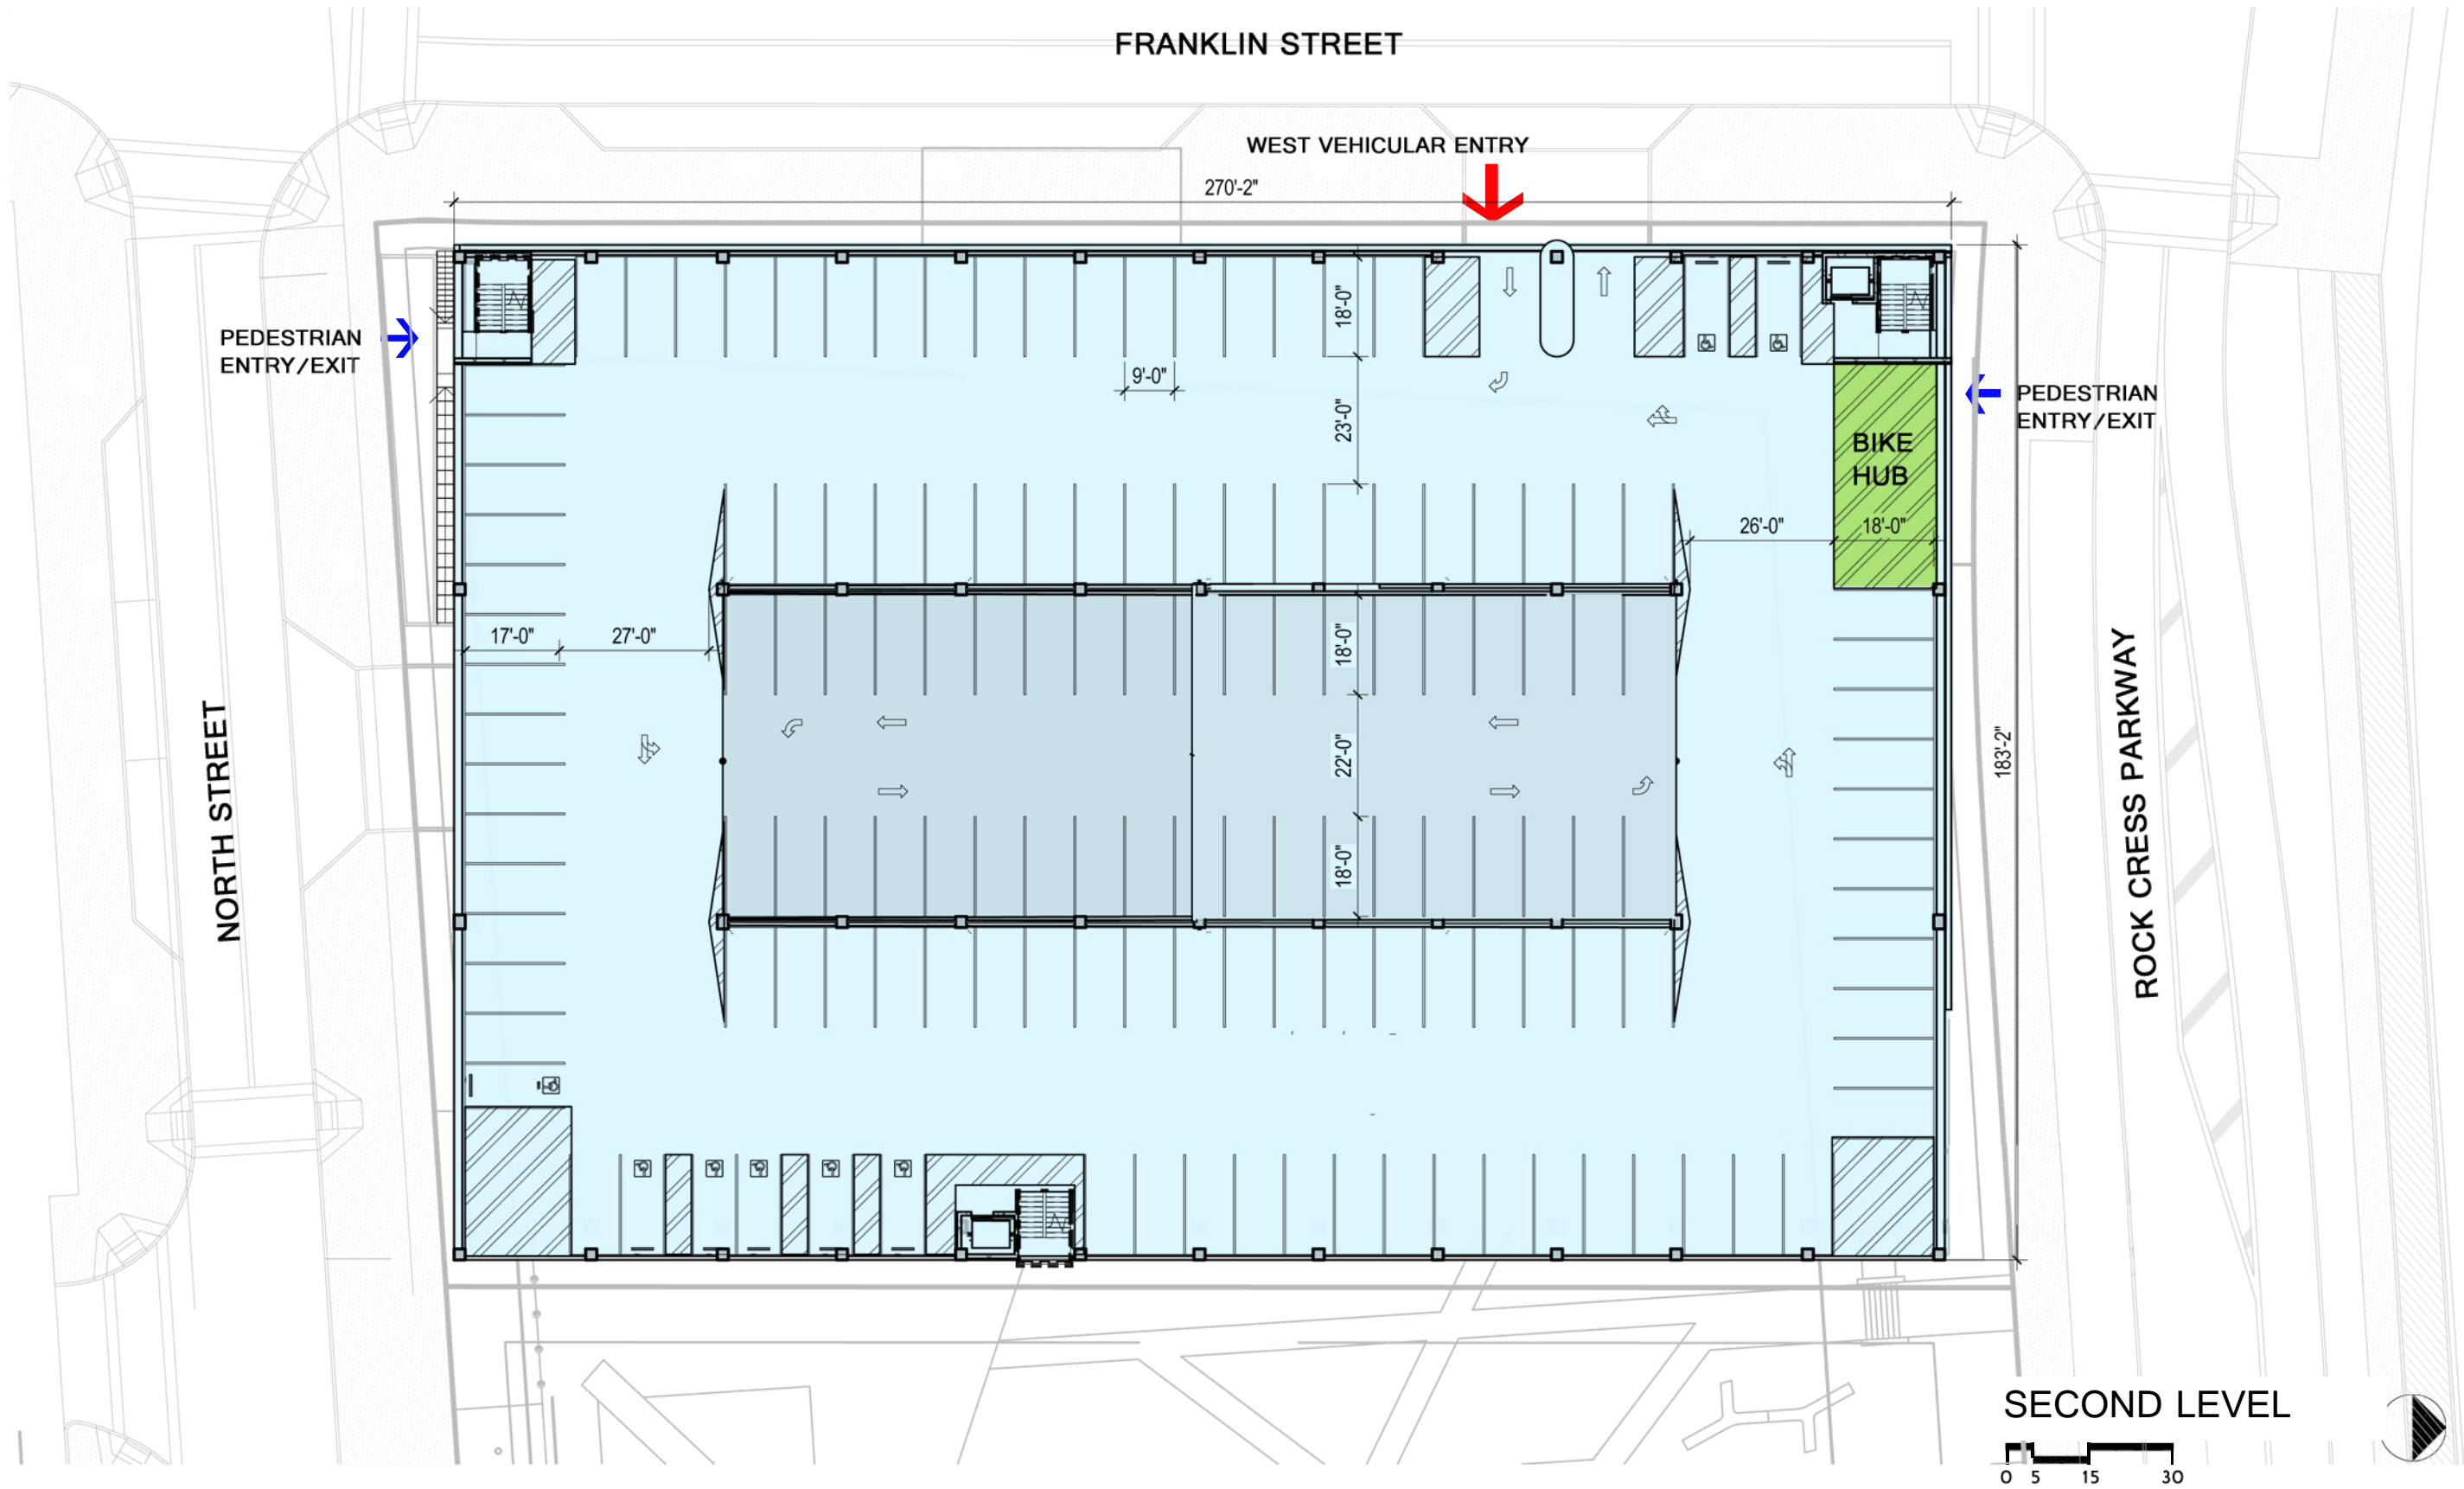




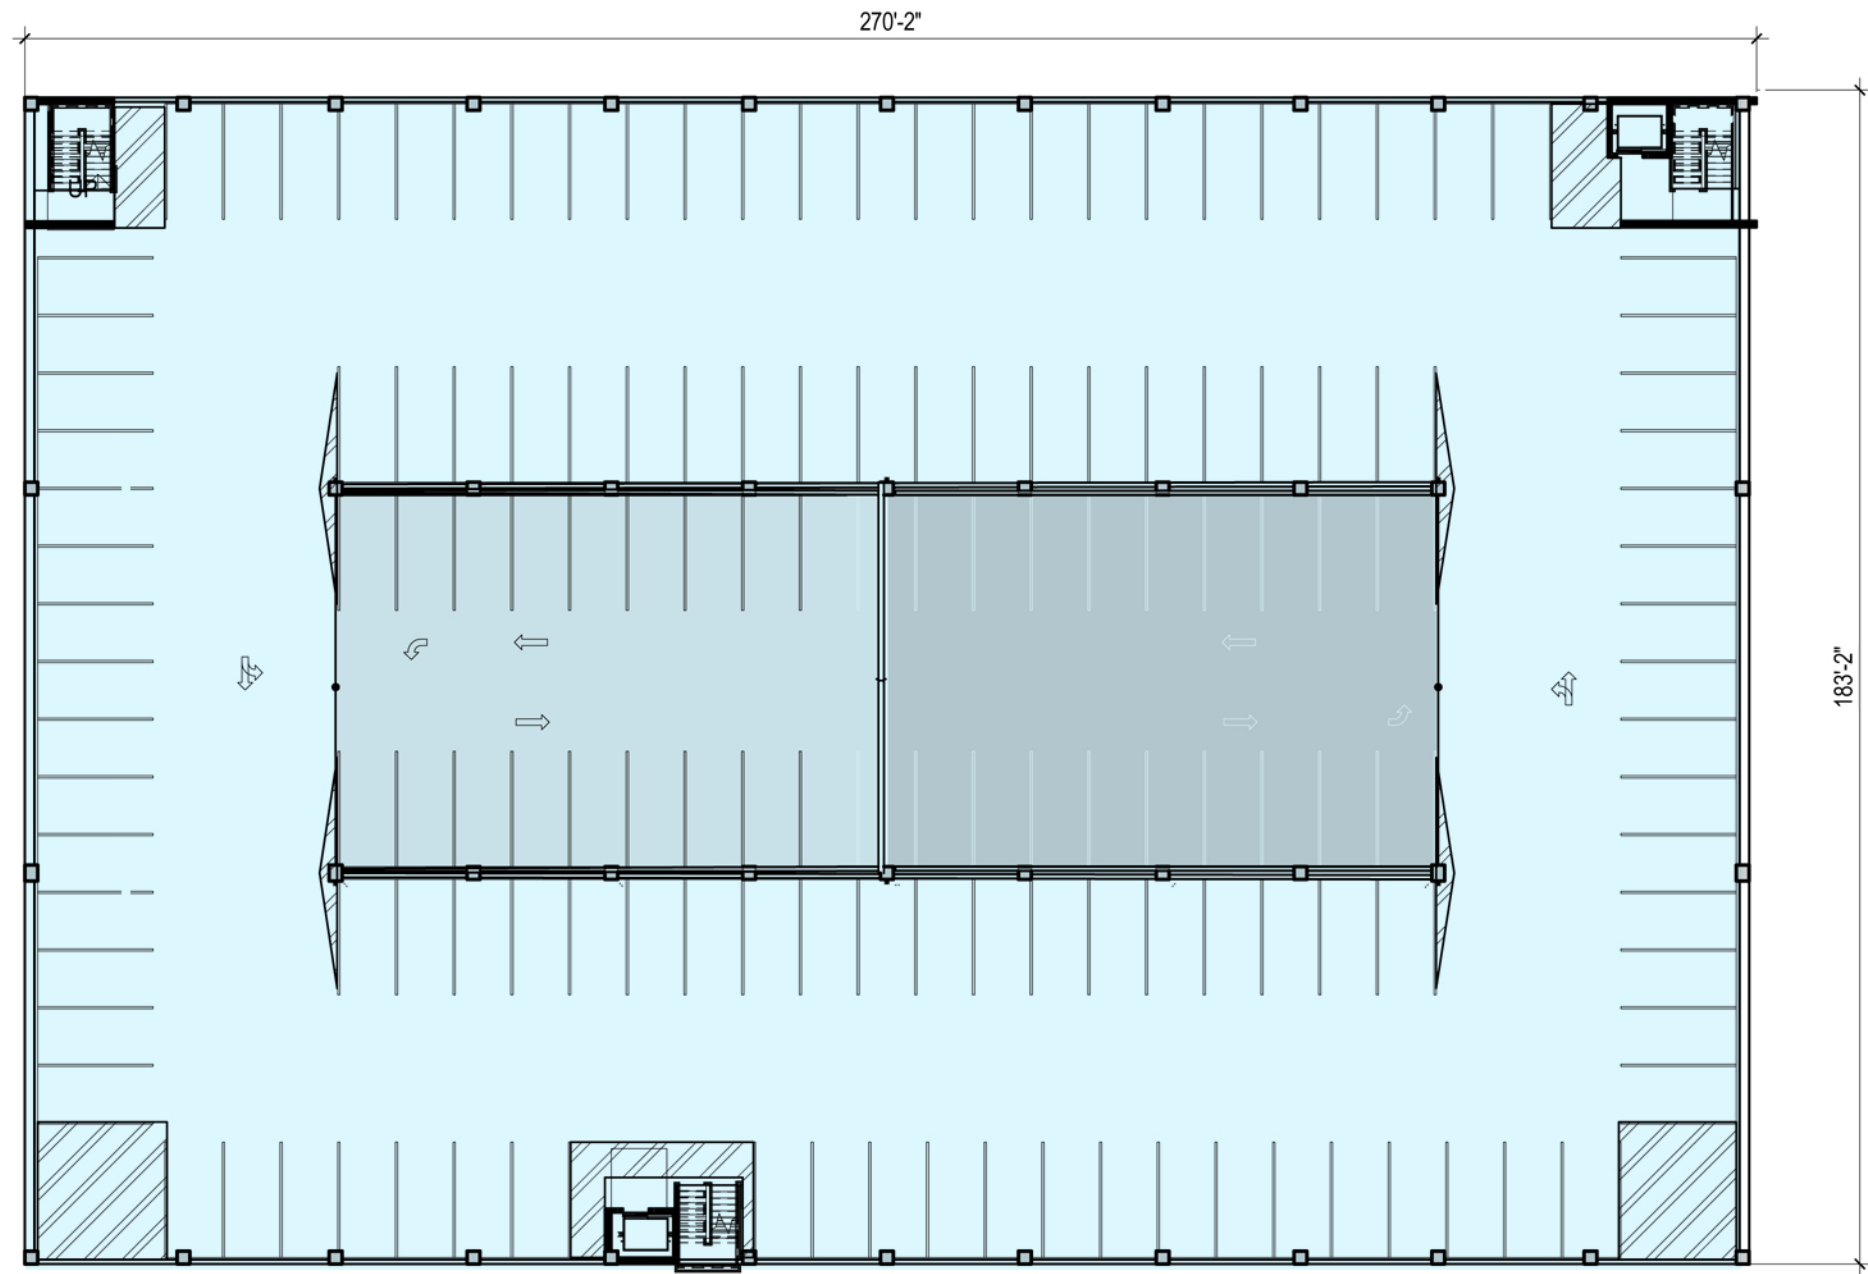


# THIRD LEVEL

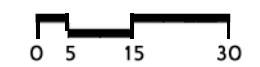




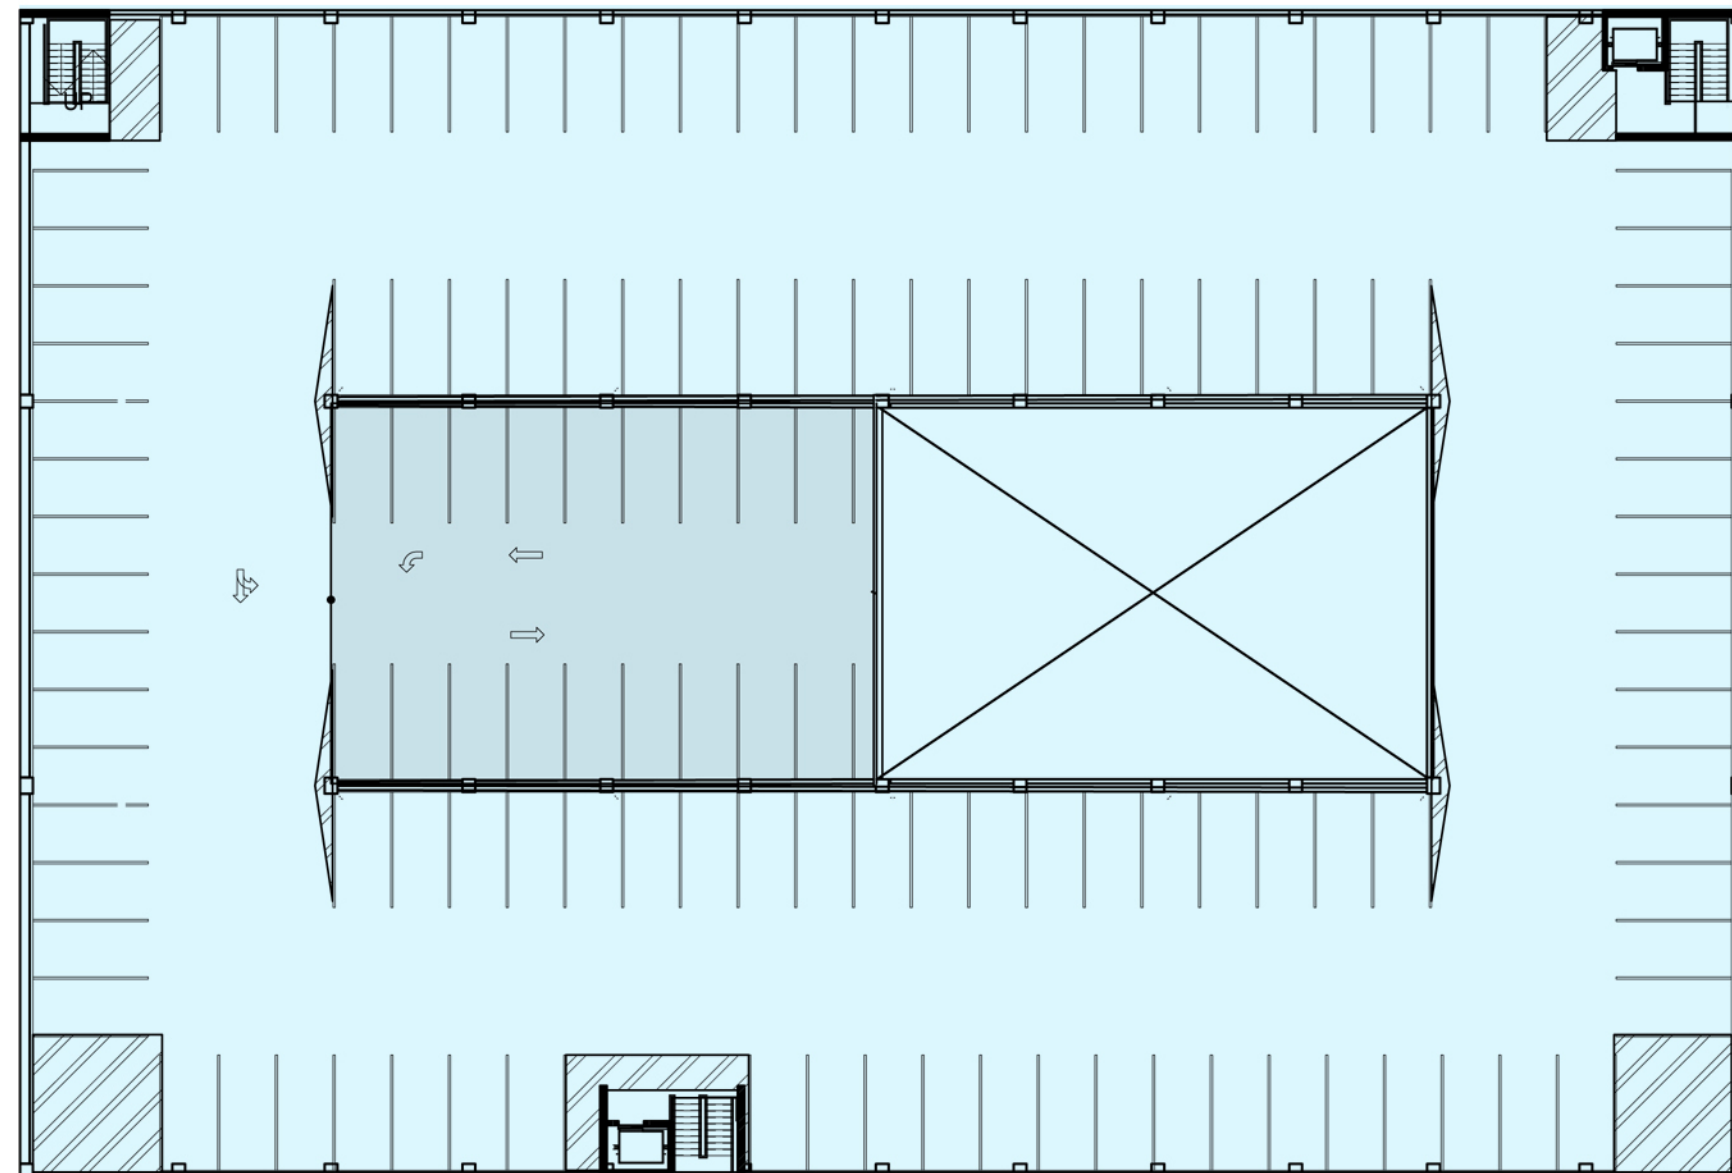

FOURTH LEVEL

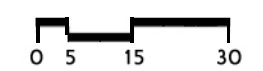




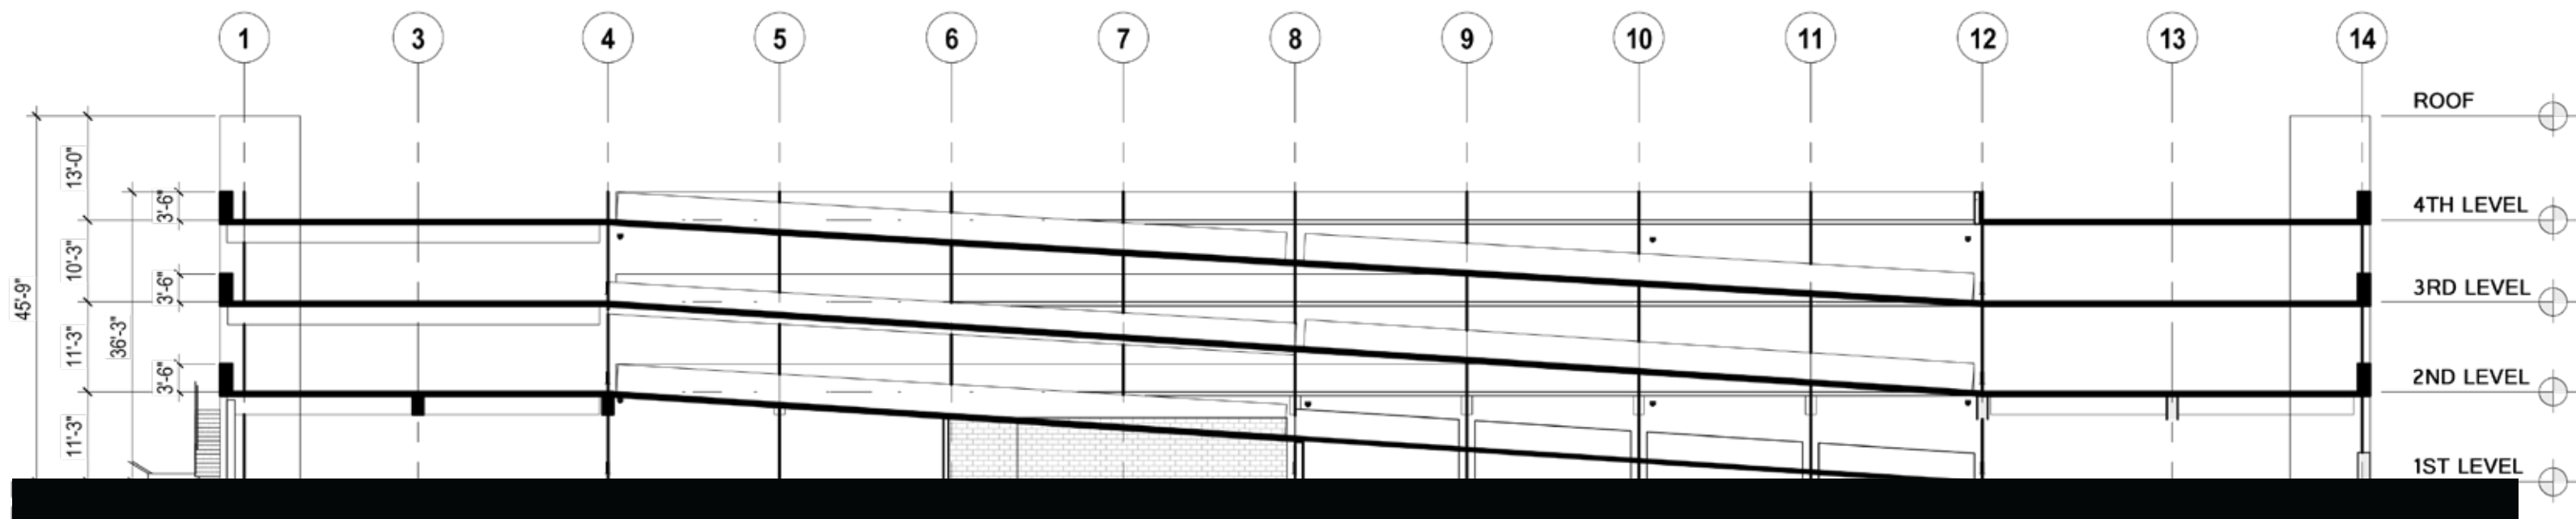

## SECTION






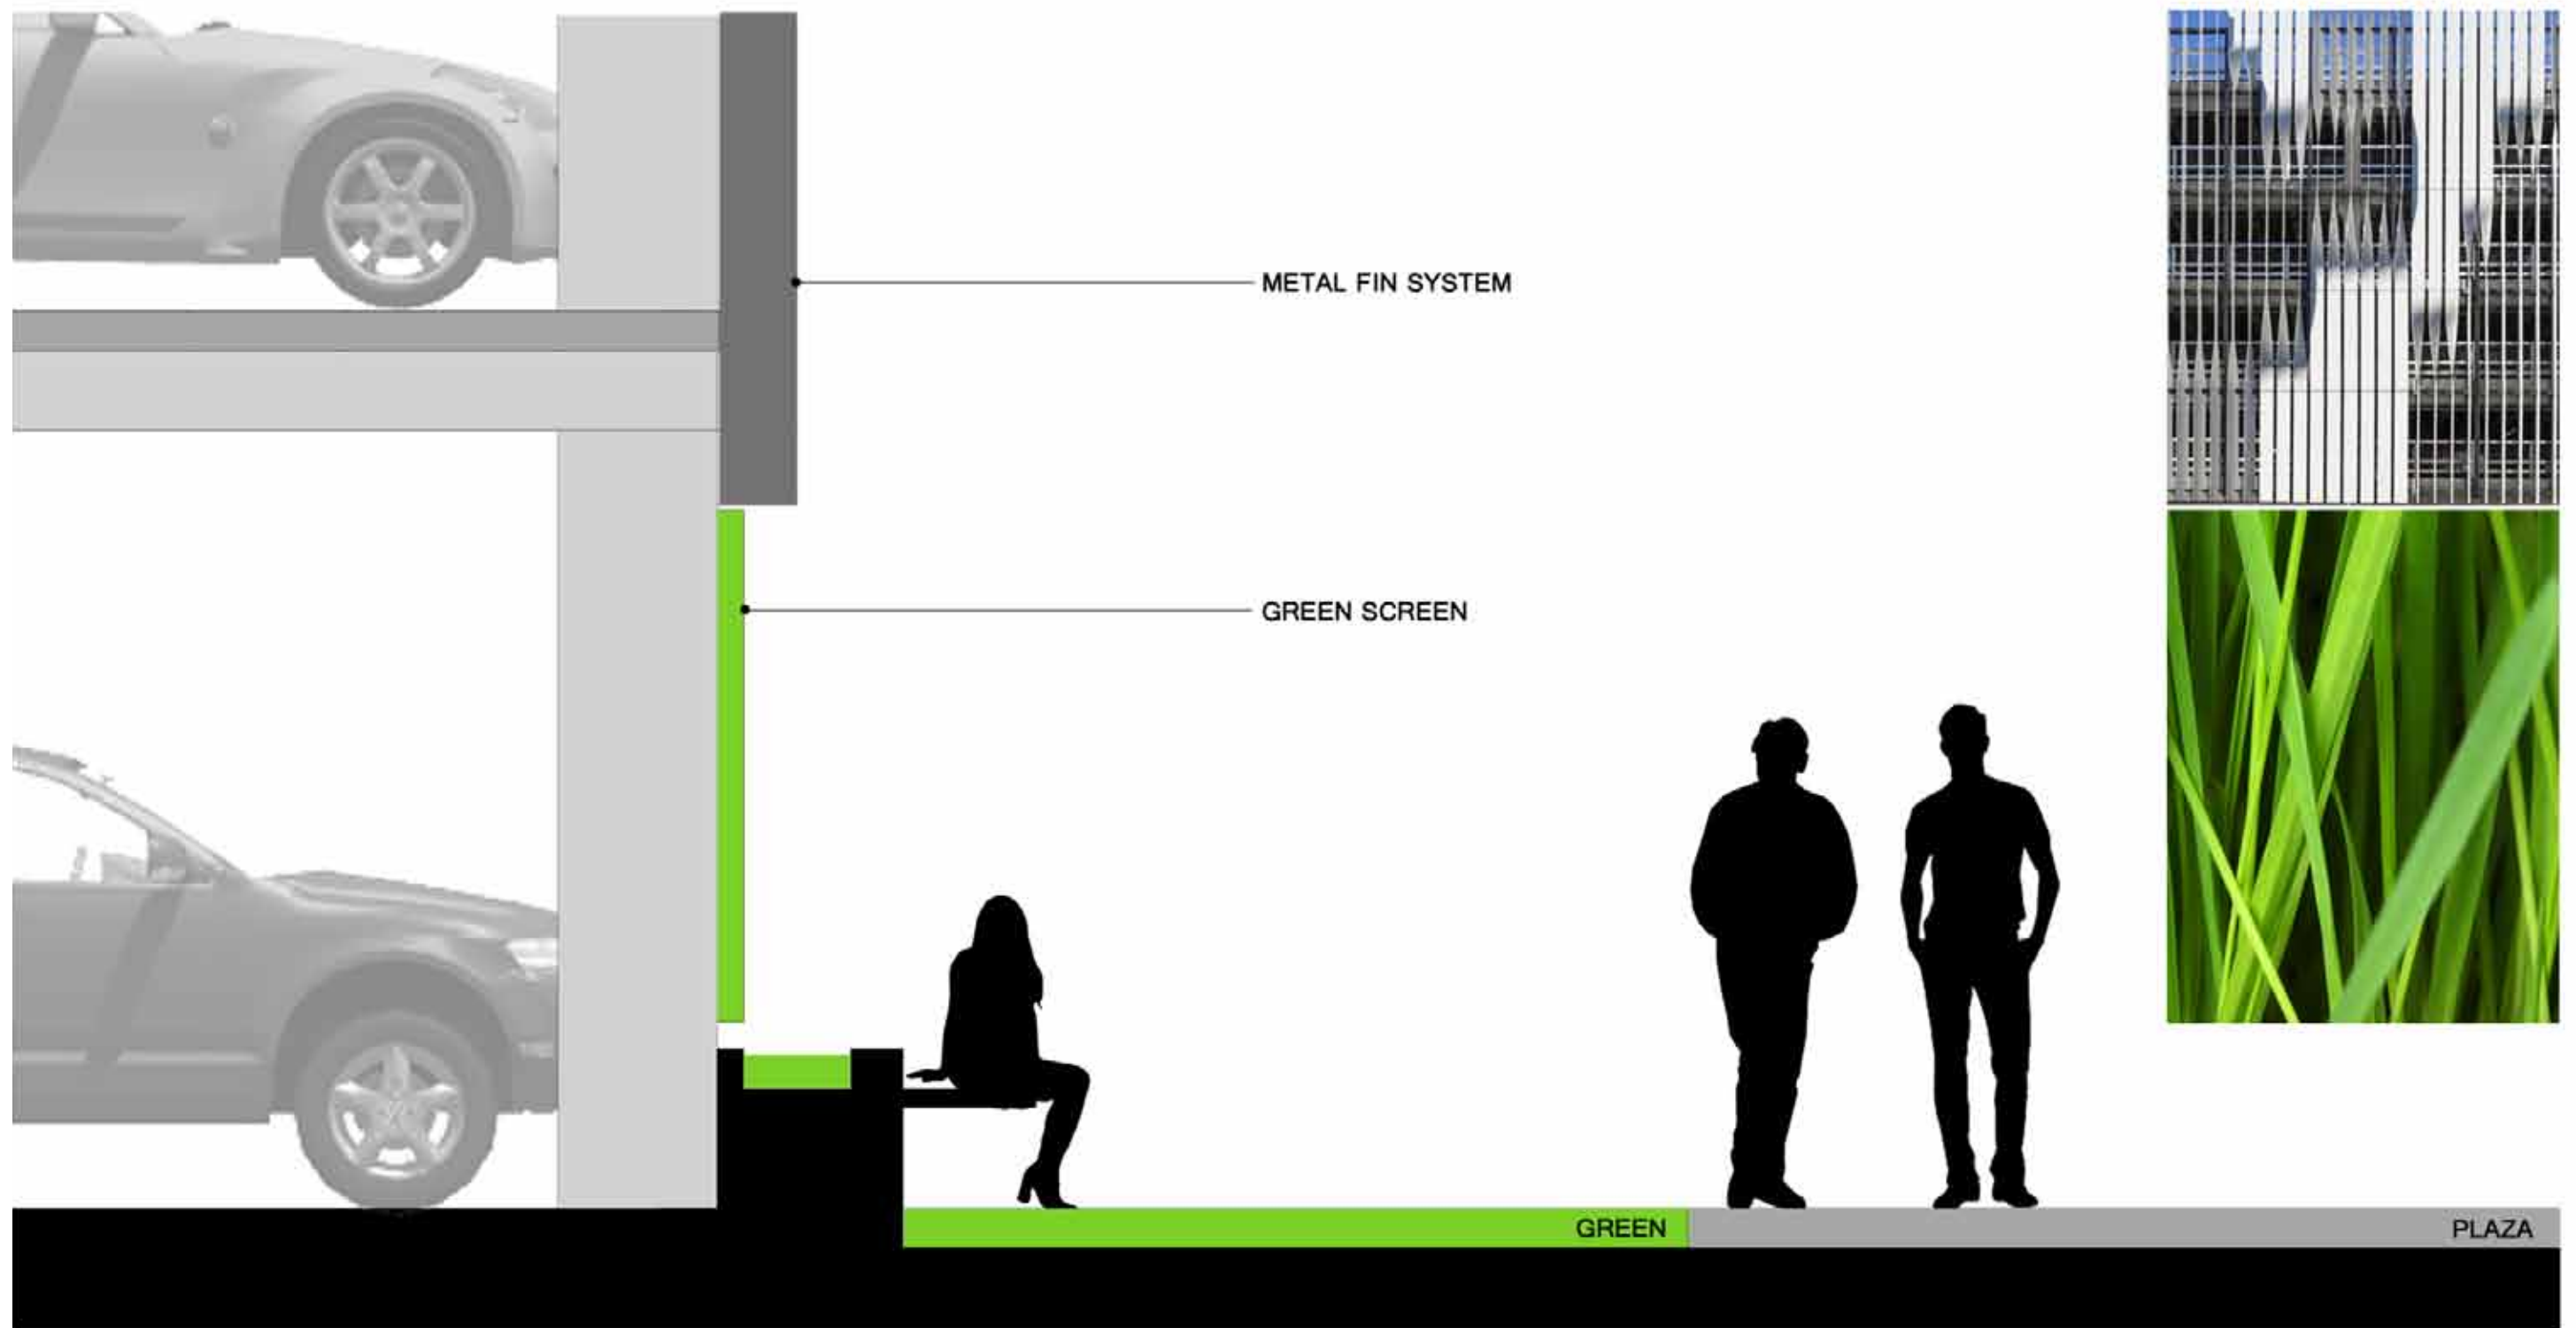

**CONCEPTUAL WALL SECTION**  
Not to Scale



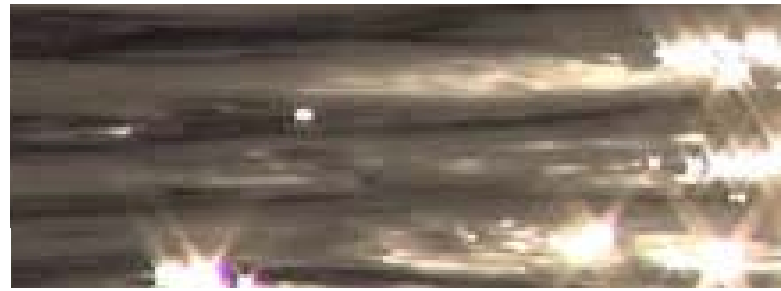


*Patinated Roof/ Textured Facade/ Reflectivity*



*Metal Fin System*



*Wild Green*

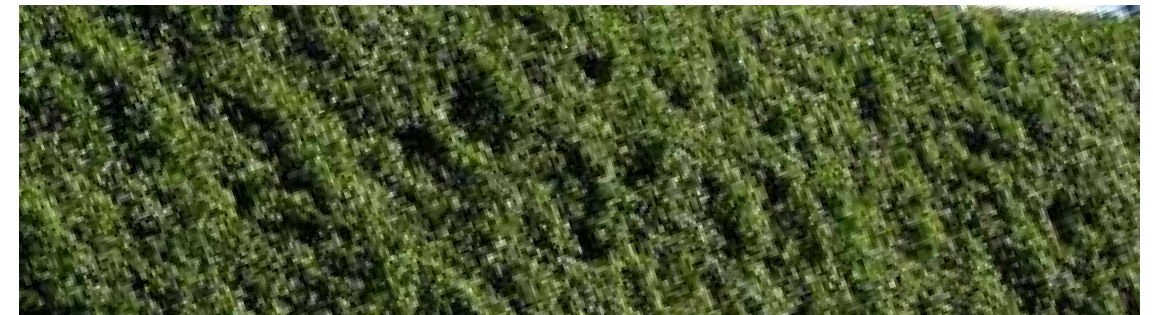

*Green Screen*



*Dry Laid Stone*



*Stone*

**EXTERIOR MATERIALS**





*Hawthorne Community Center, Chicago, IL*



*7th St. and Ft. Duquesne, Pennsylvania, PA*



*Rockville Town Center, Rockville, MD*



*Rush University Medical Center Garage, Chicago, IL*



*Energy Center, New Orleans, LA*

## GREENSCREEN EXAMPLES